


DATE:	
SCALE:	1" = 40'
PARCEL:	North End Park (P8)
PROJECT:	

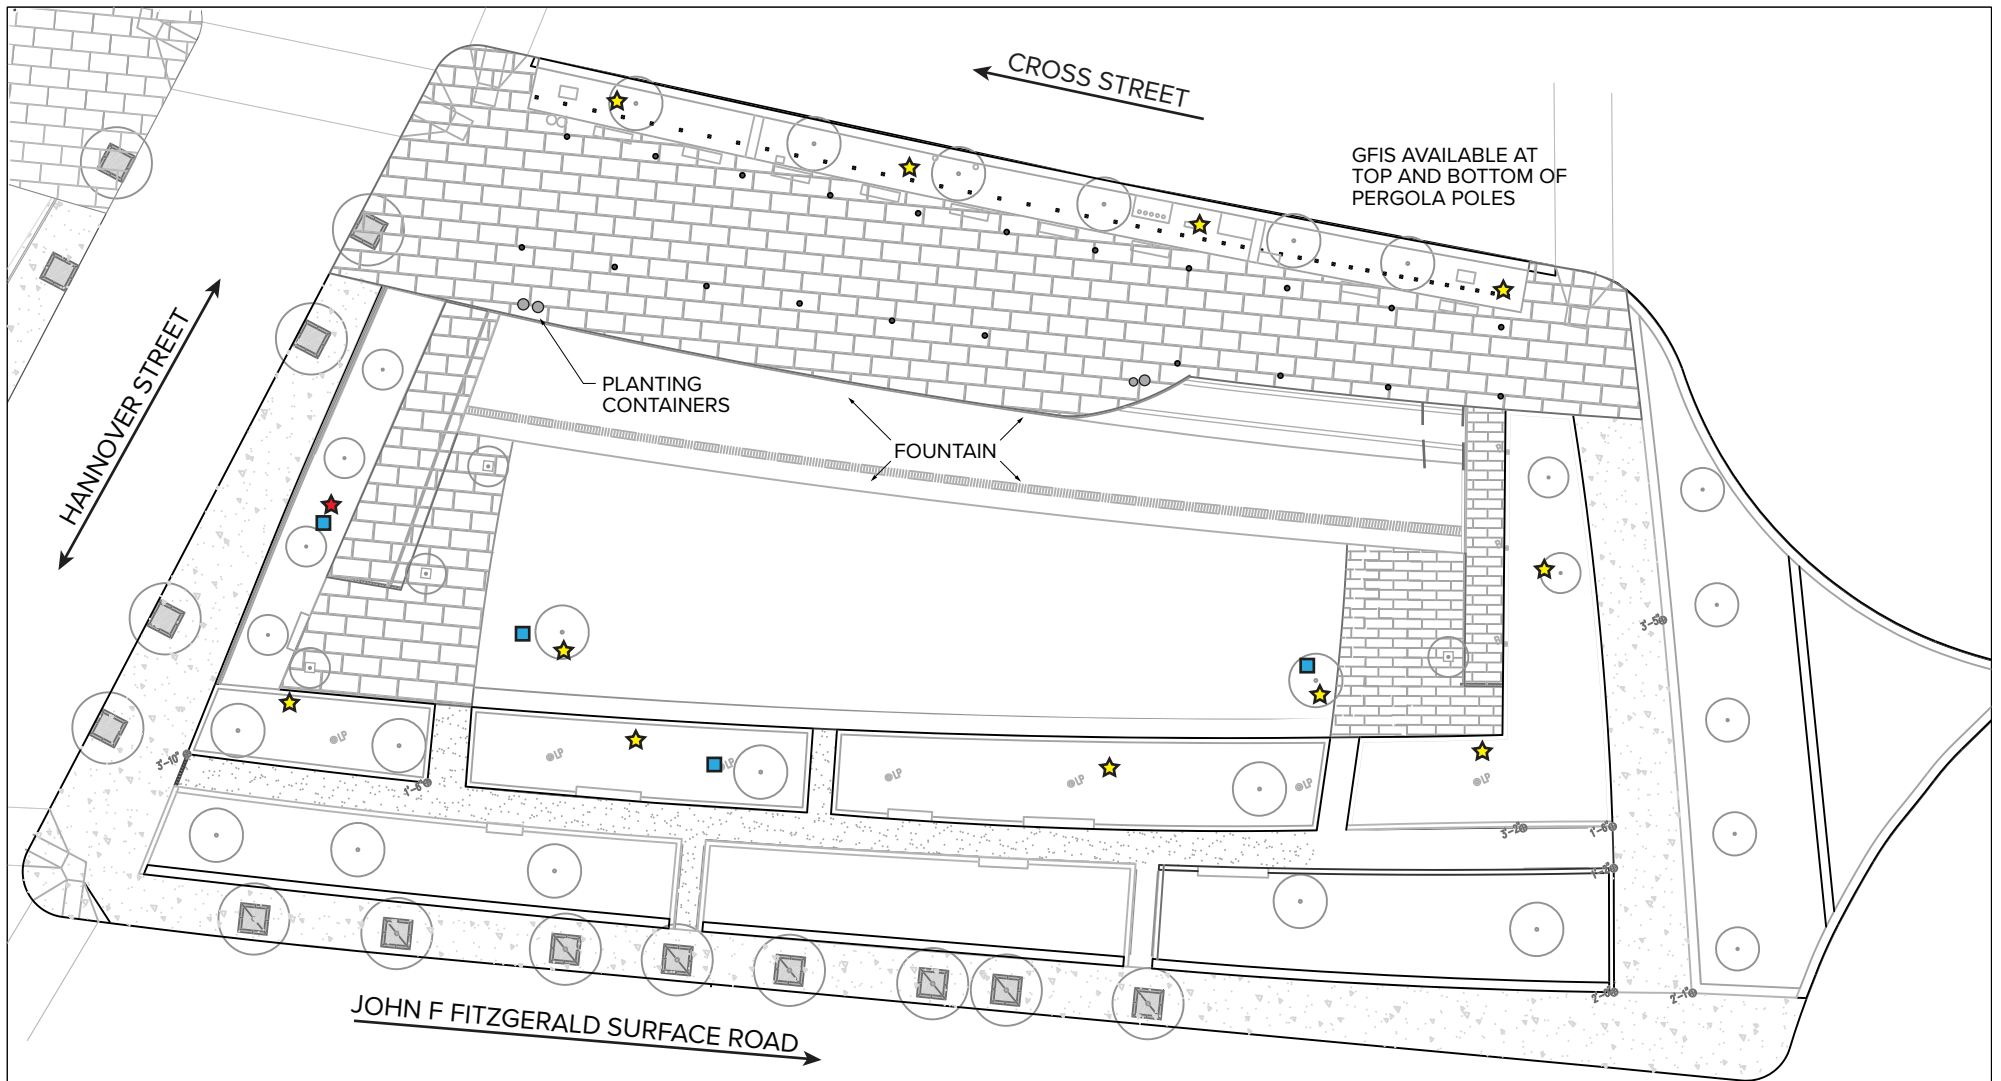


WATER

- = QUICK CONNECT
- = BACK FLOW HOT BOX

POWER

- ★ = 5 STANDARD 120v OUTLETS (PANEL)
- ★ = 1 STANDARD 120v OUTLET

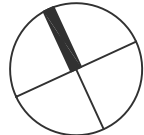

DATE:



SCALE:

1" = 40'


PARCEL:

North End Park (P10)

PROJECT:

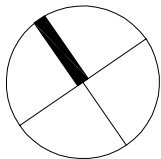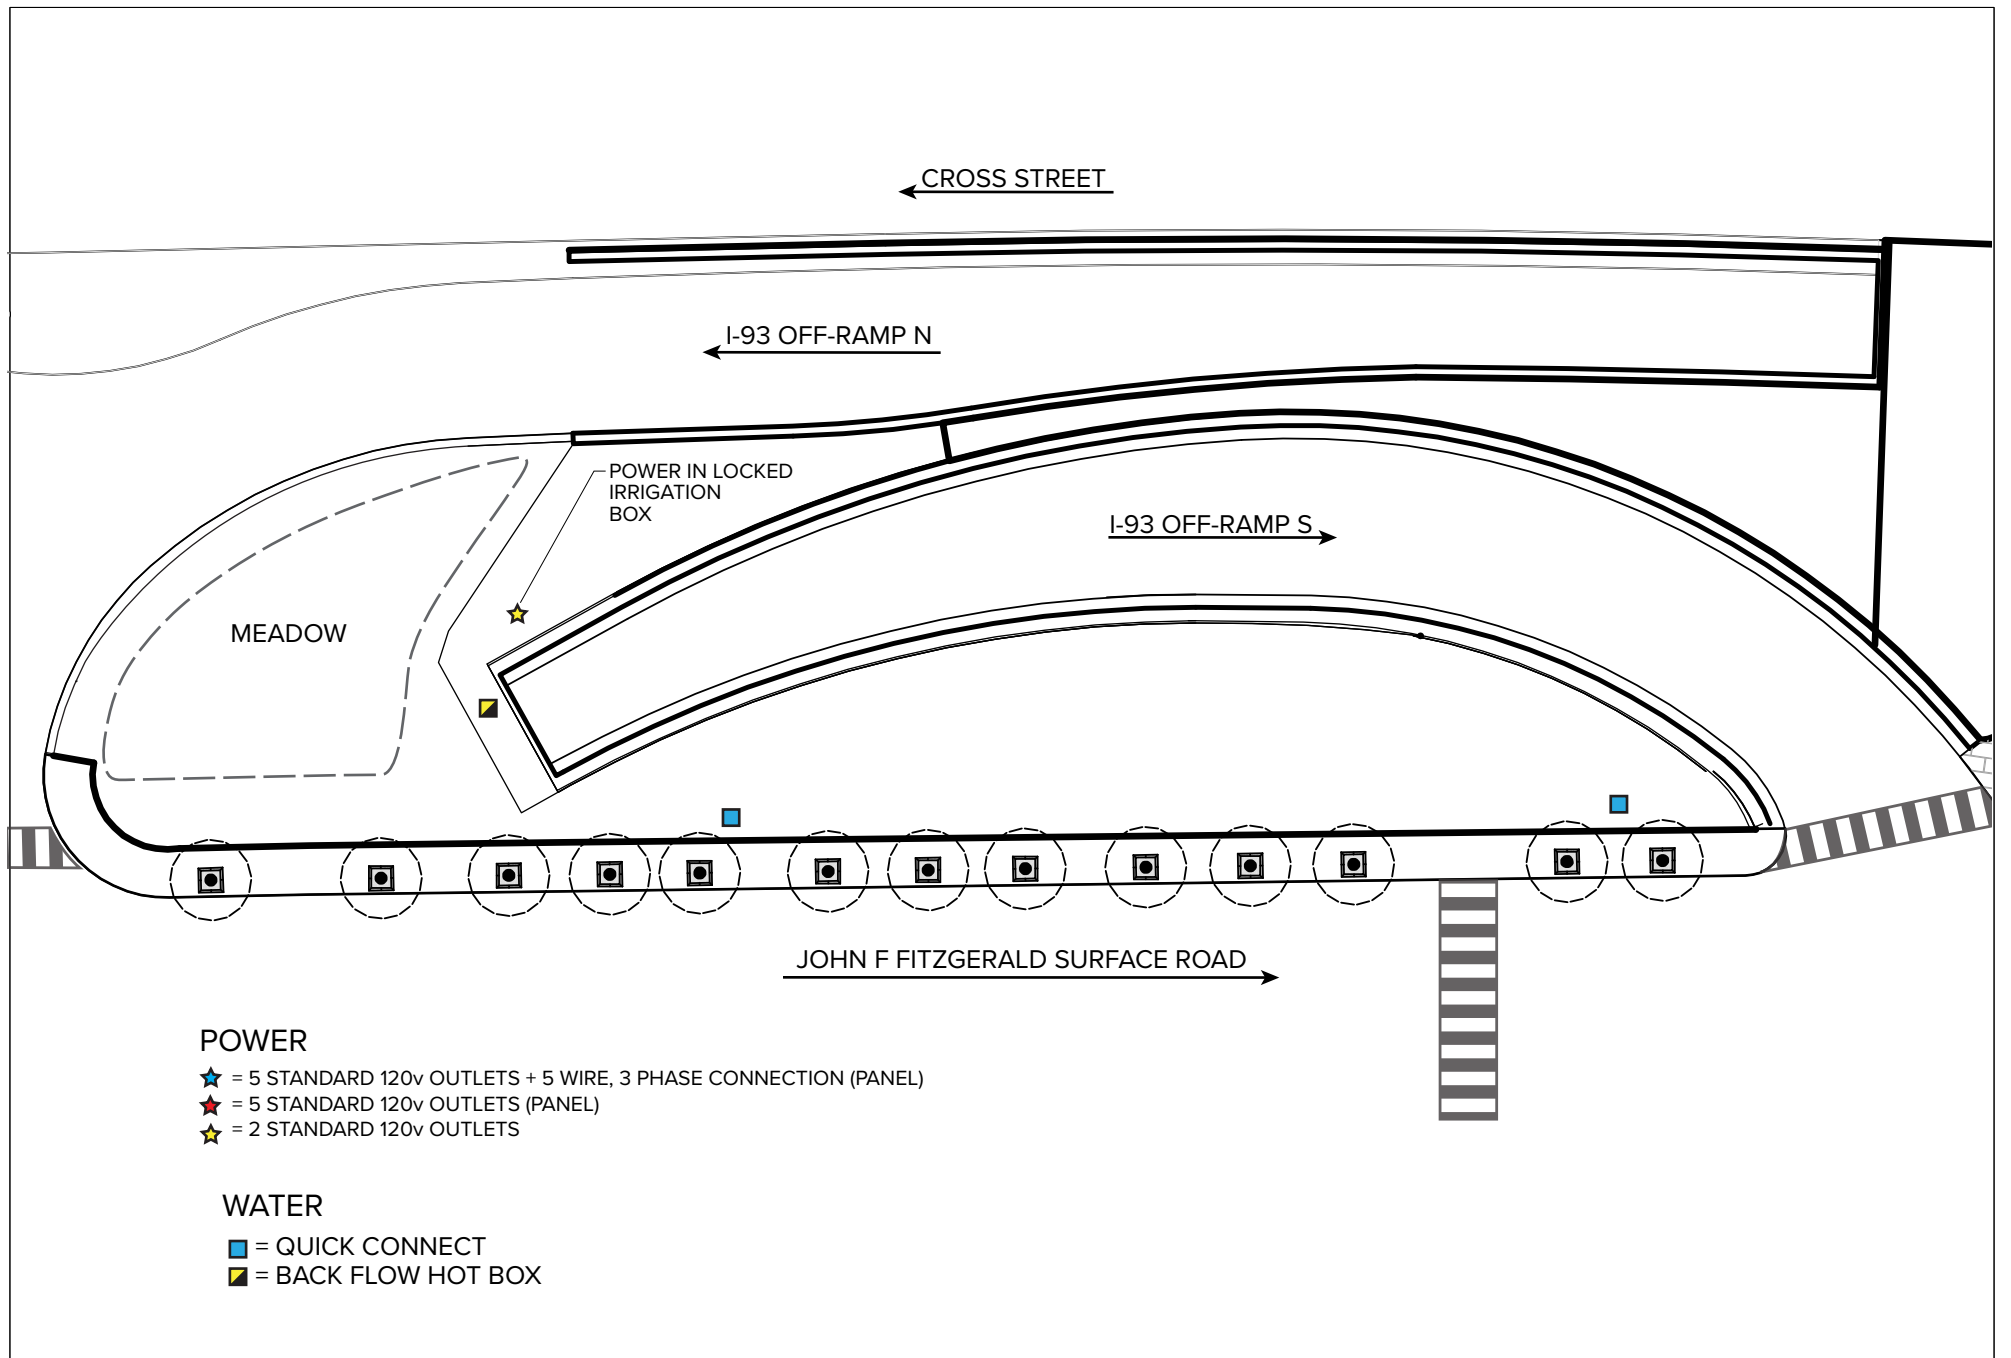

DATE:	
SCALE:	1" = 50'
PARCEL:	Parcel 12 (P12)
PROJECT:	

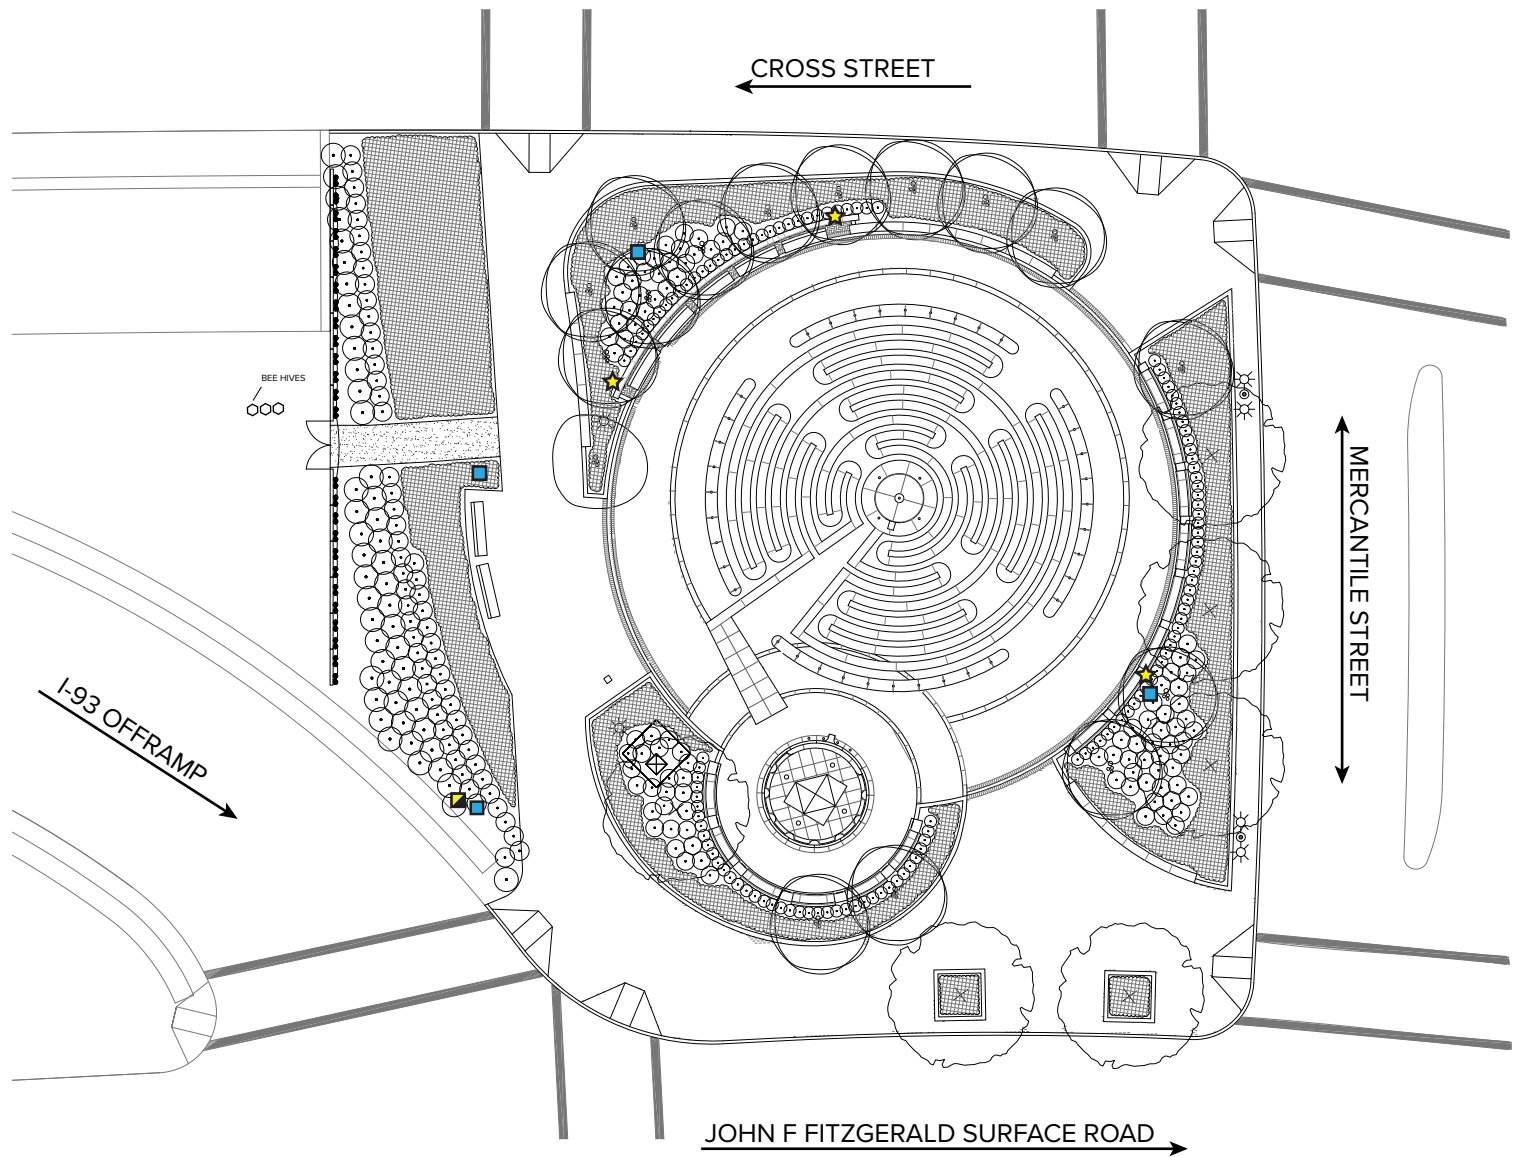


WATER

- = QUICK CONNECT
- = BACK FLOW HOT BOX

POWER

- ★ = 2 STANDARD 120v OUTLETS

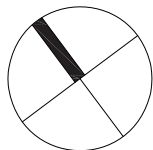



DATE:	
SCALE:	1" = 30'
PARCEL:	Armenian Heritage Park (P13)
PROJECT:	

POWER



- ★ = 5 STANDARD 120v OUTLETS + 5 WIRE, 3 PHASE CONNECTION (PANEL)
- ☆ = 2 STANDARD 120v OUTLETS
- ★ = SEE NOTE

WATER



- = QUICK CONNECT
- = BACK FLOW BOX

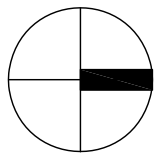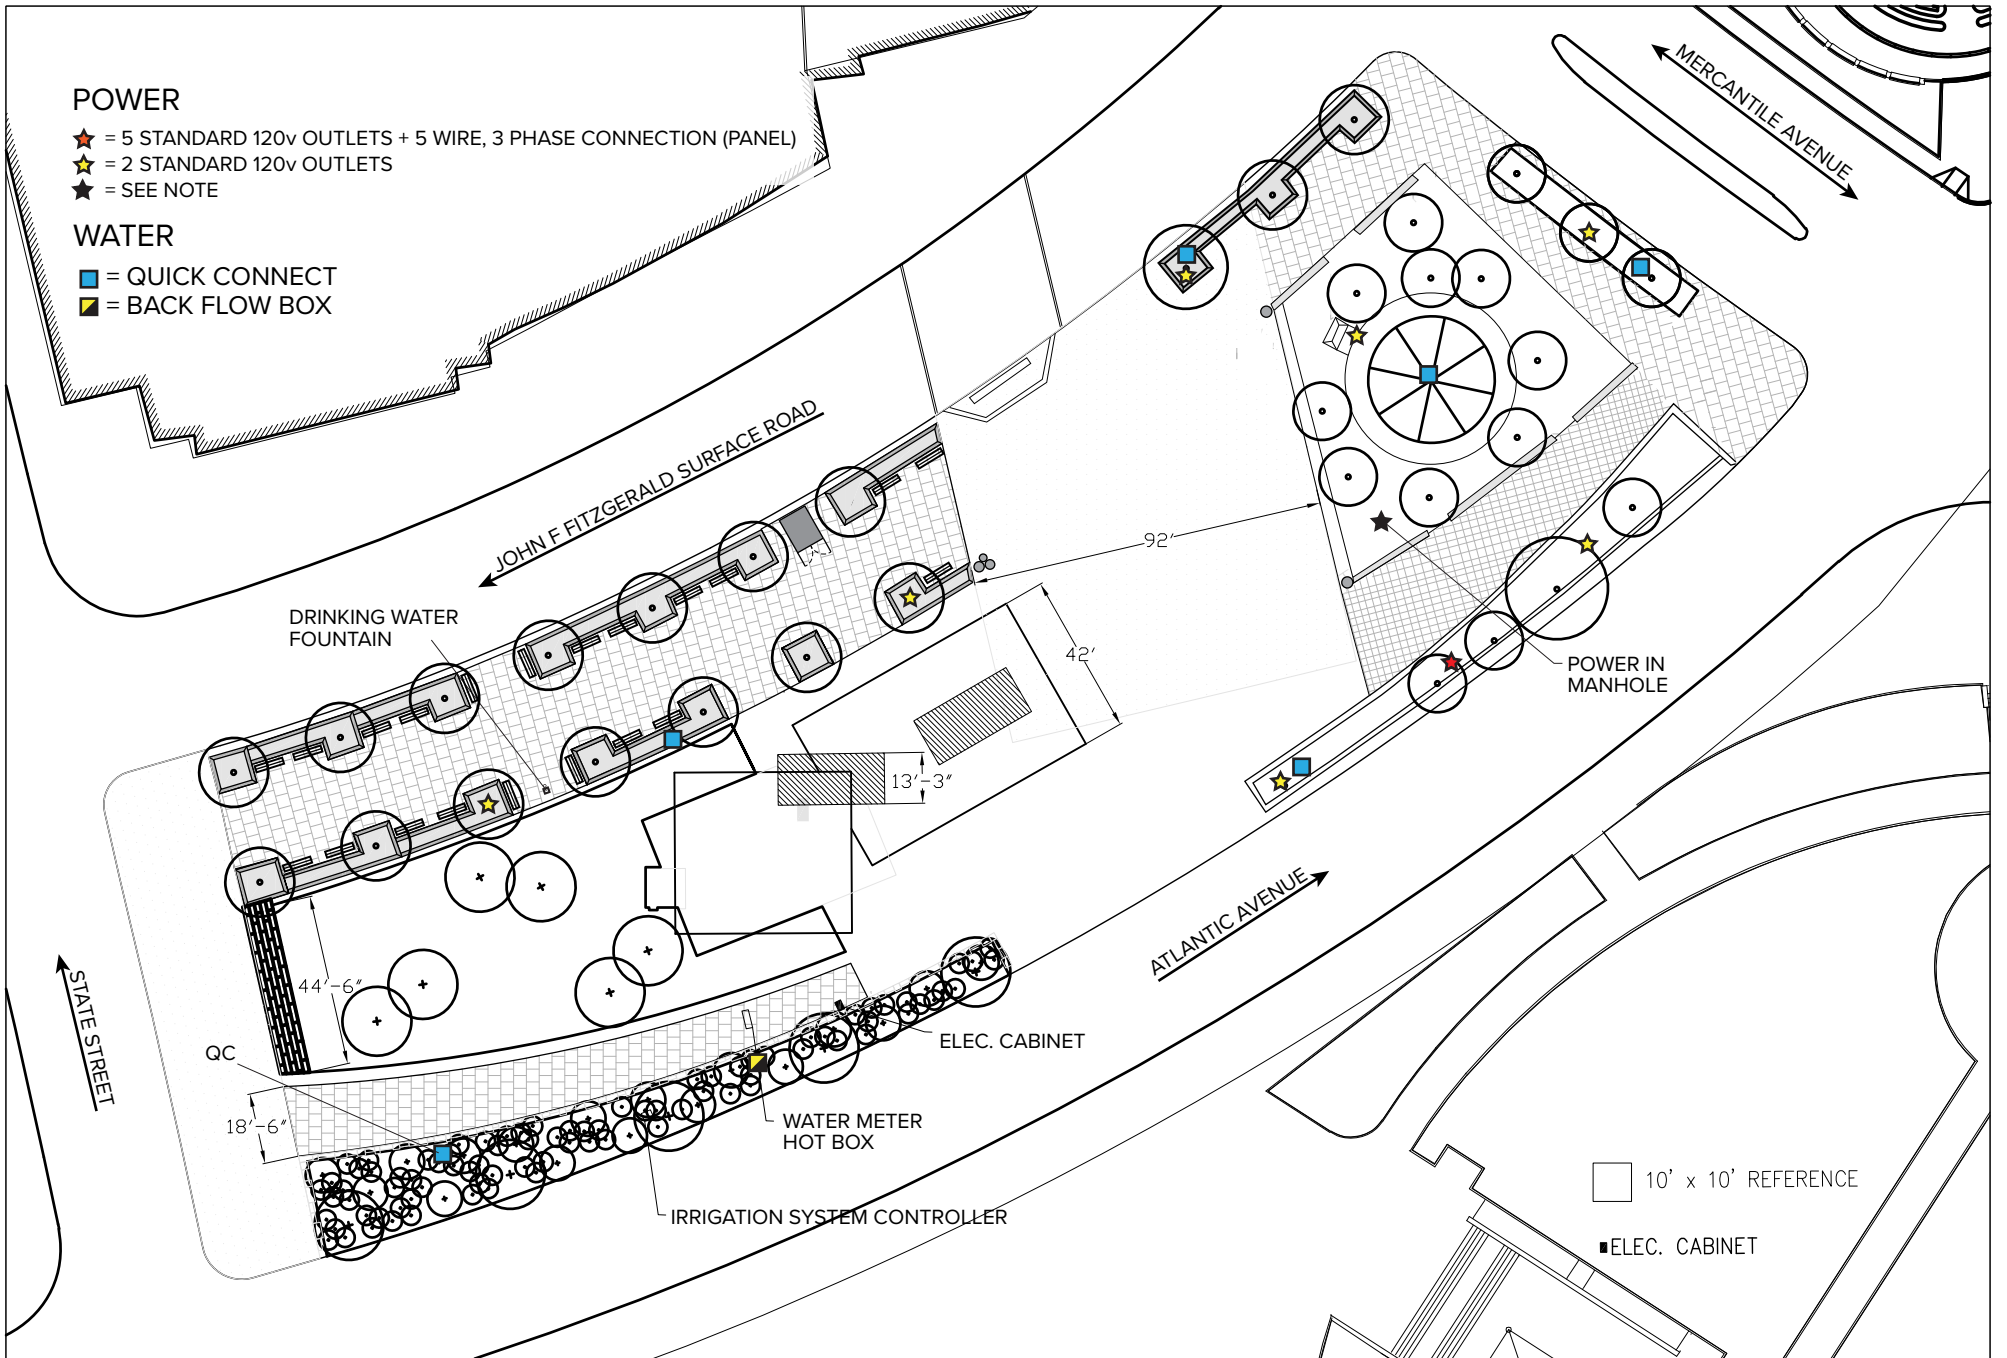


DATE:	
SCALE:	1" = 50'
PARCEL:	Wharf District Park - Greenway Carousel (P14)
PROJECT:	

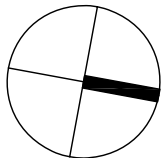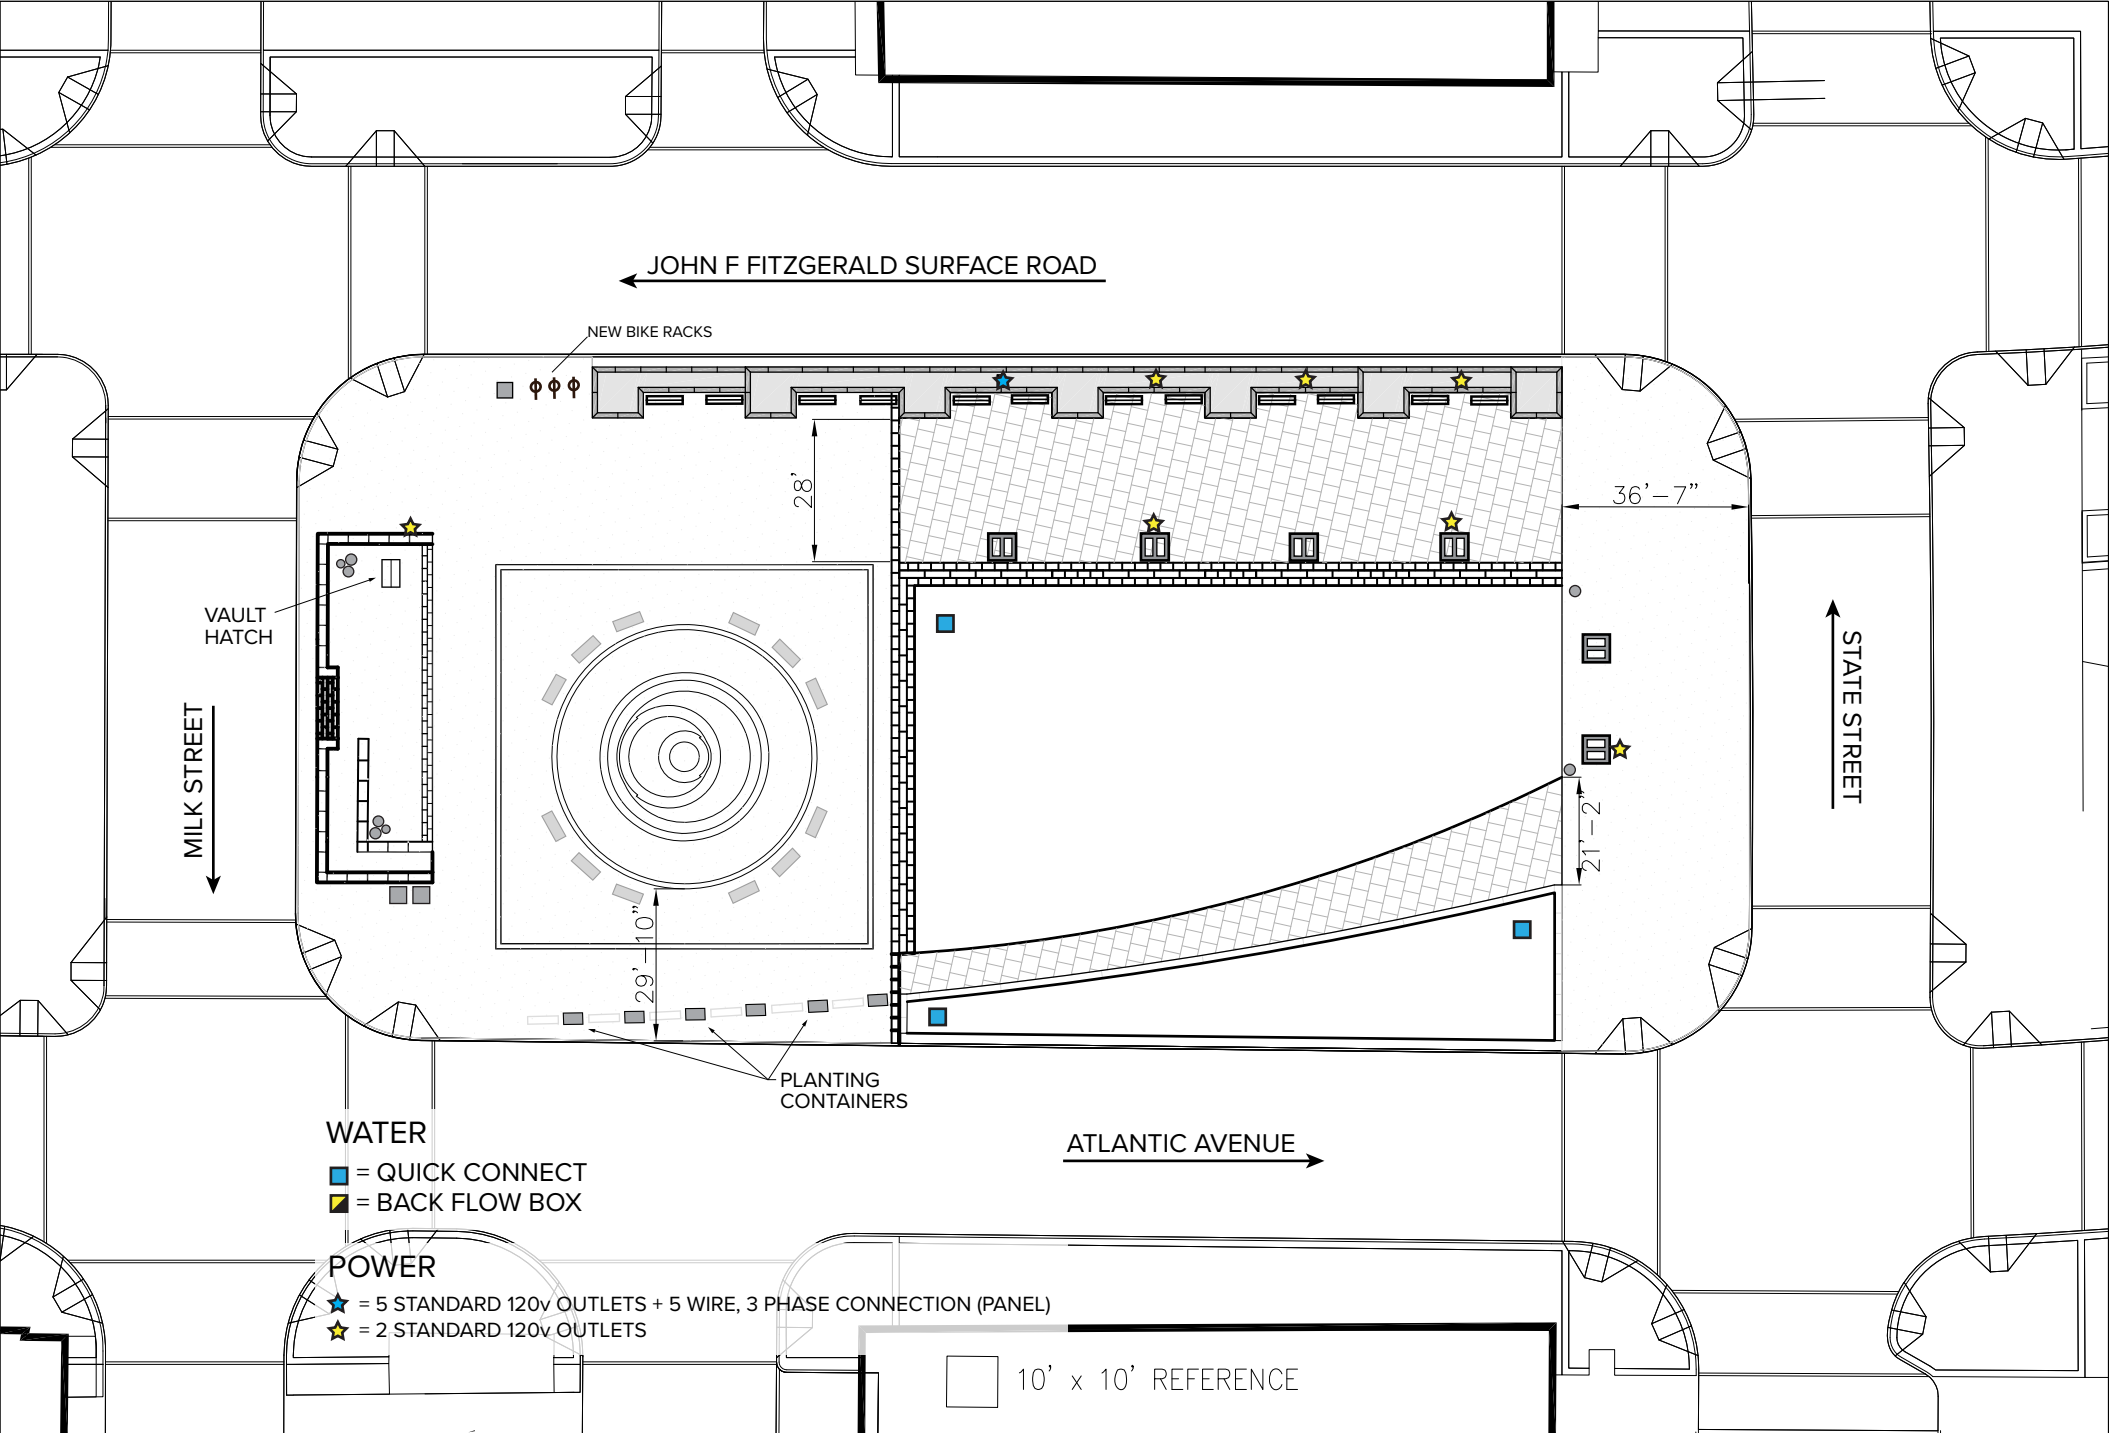

DATE:	
SCALE:	1" = 40'
PARCEL:	Wharf District Park - Rings Fountain (P15)
PROJECT:	

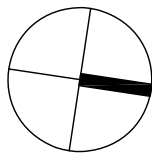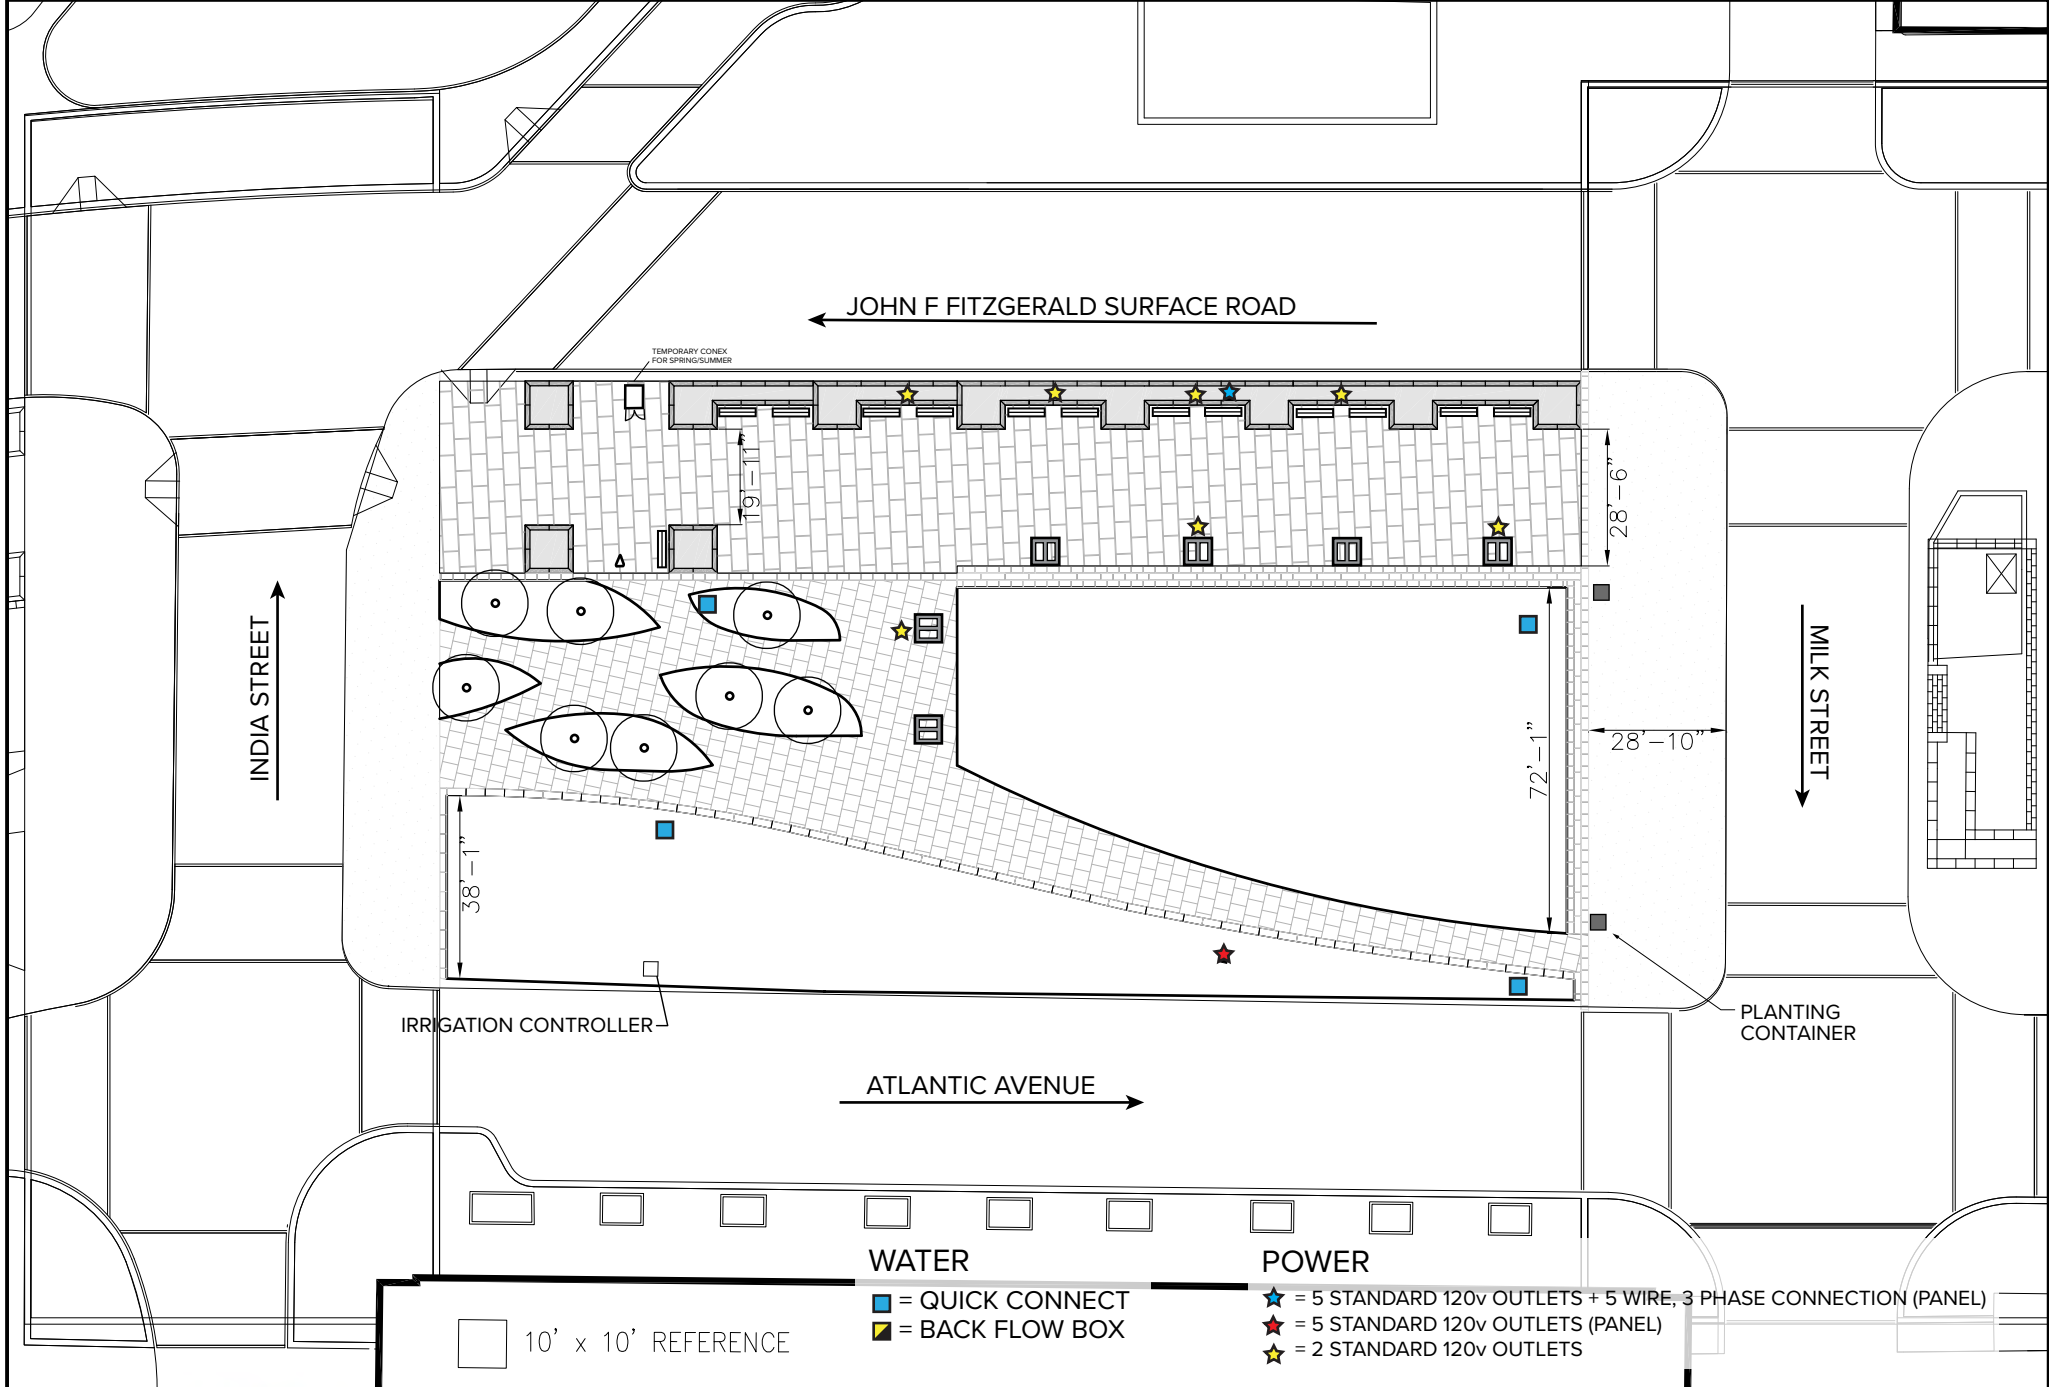

DATE:	
SCALE:	1" = 40'
PARCEL:	Wharf District Park (P16)
PROJECT:	

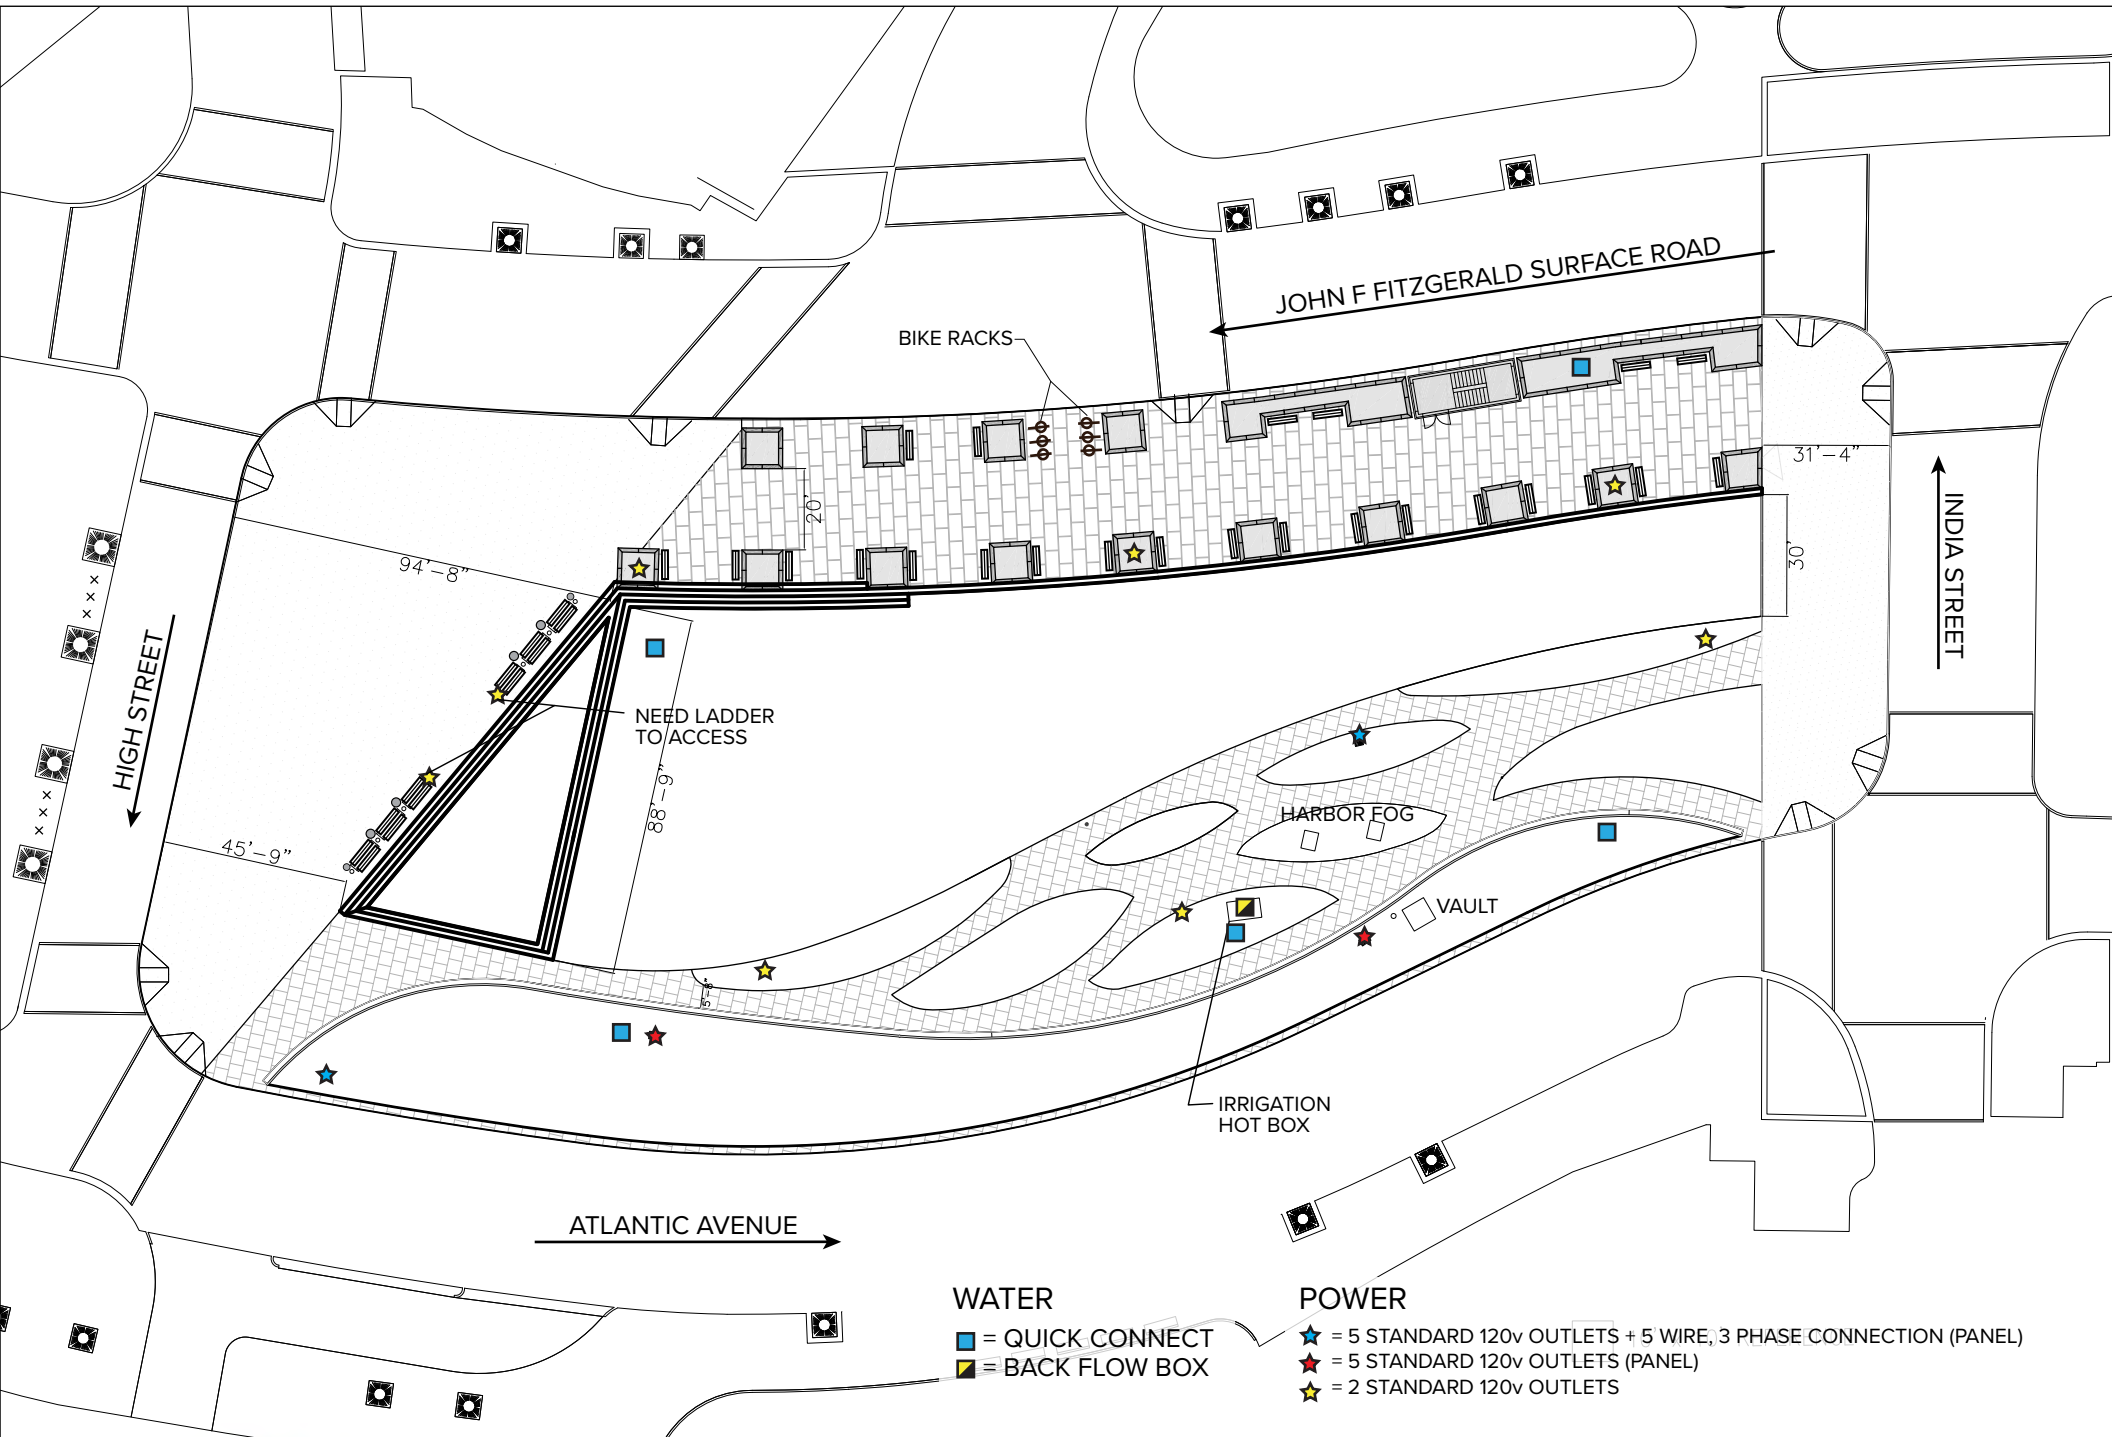


WATER

- = QUICK CONNECT
- = BACK FLOW BOX


POWER

- ★ = 5 STANDARD 120v OUTLETS + 5 WIRE, 3 PHASE CONNECTION (PANEL)
- ★ = 5 STANDARD 120v OUTLETS (PANEL)
- ★ = 2 STANDARD 120v OUTLETS

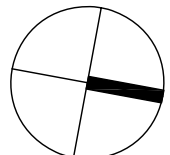

DATE:
 SCALE:
 PARCEL:
 PROJECT:

1" = 50'
Wharf District Park (P17)

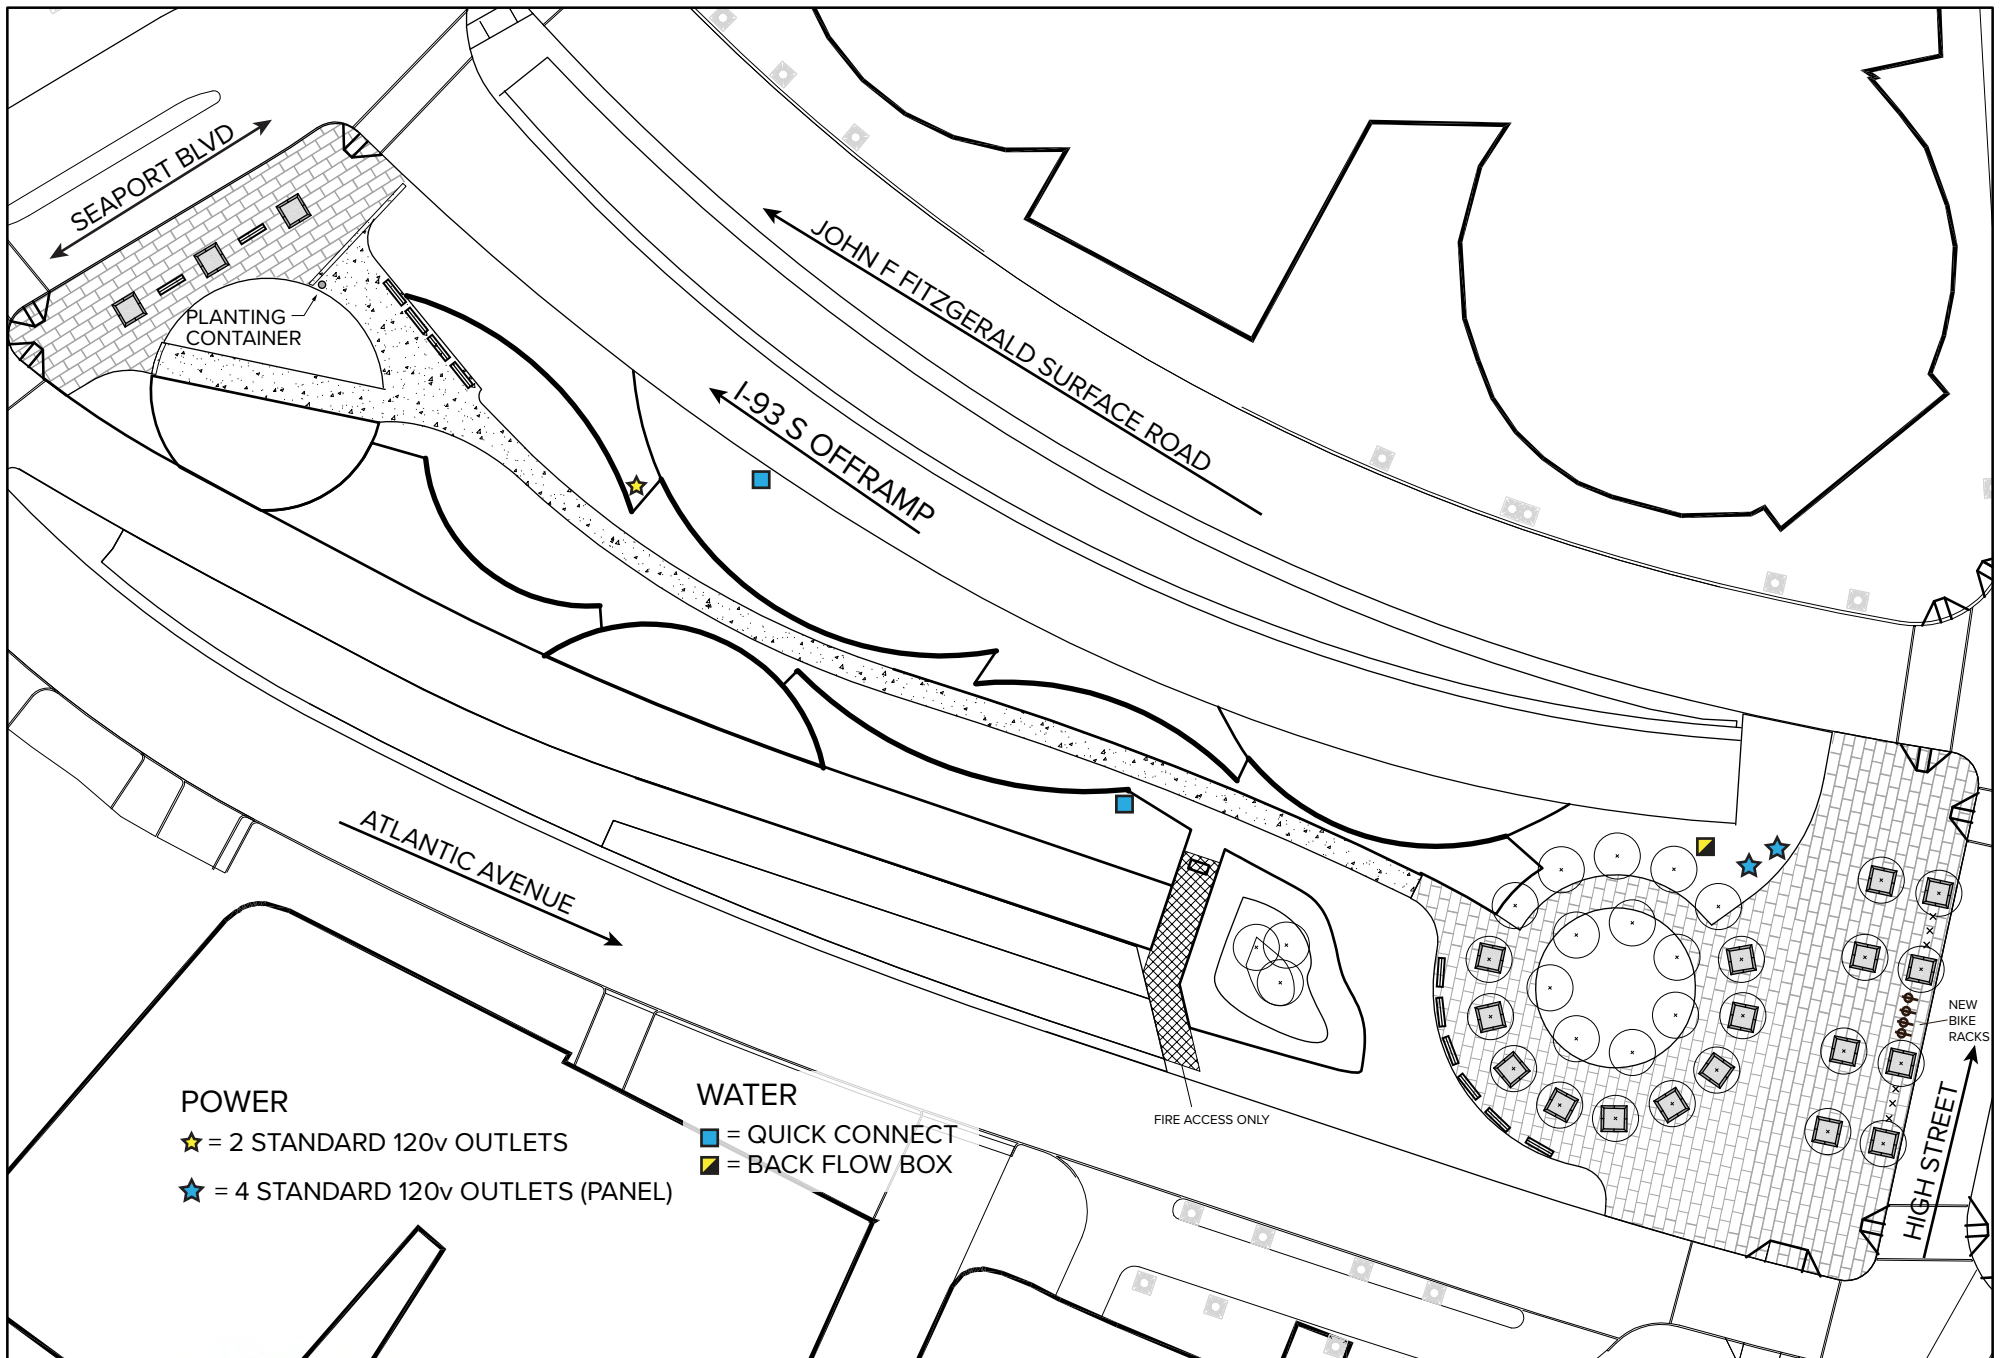


POWER



- ★ = 2 STANDARD 120v OUTLETS
- ★ = 4 STANDARD 120v OUTLETS (PANEL)

WATER


- = QUICK CONNECT
- = BACK FLOW BOX

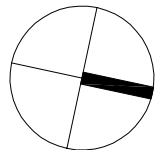


DATE:	
SCALE:	1" = 60'
PARCEL:	Urban Arboretum (P18)
PROJECT:	

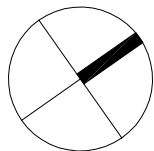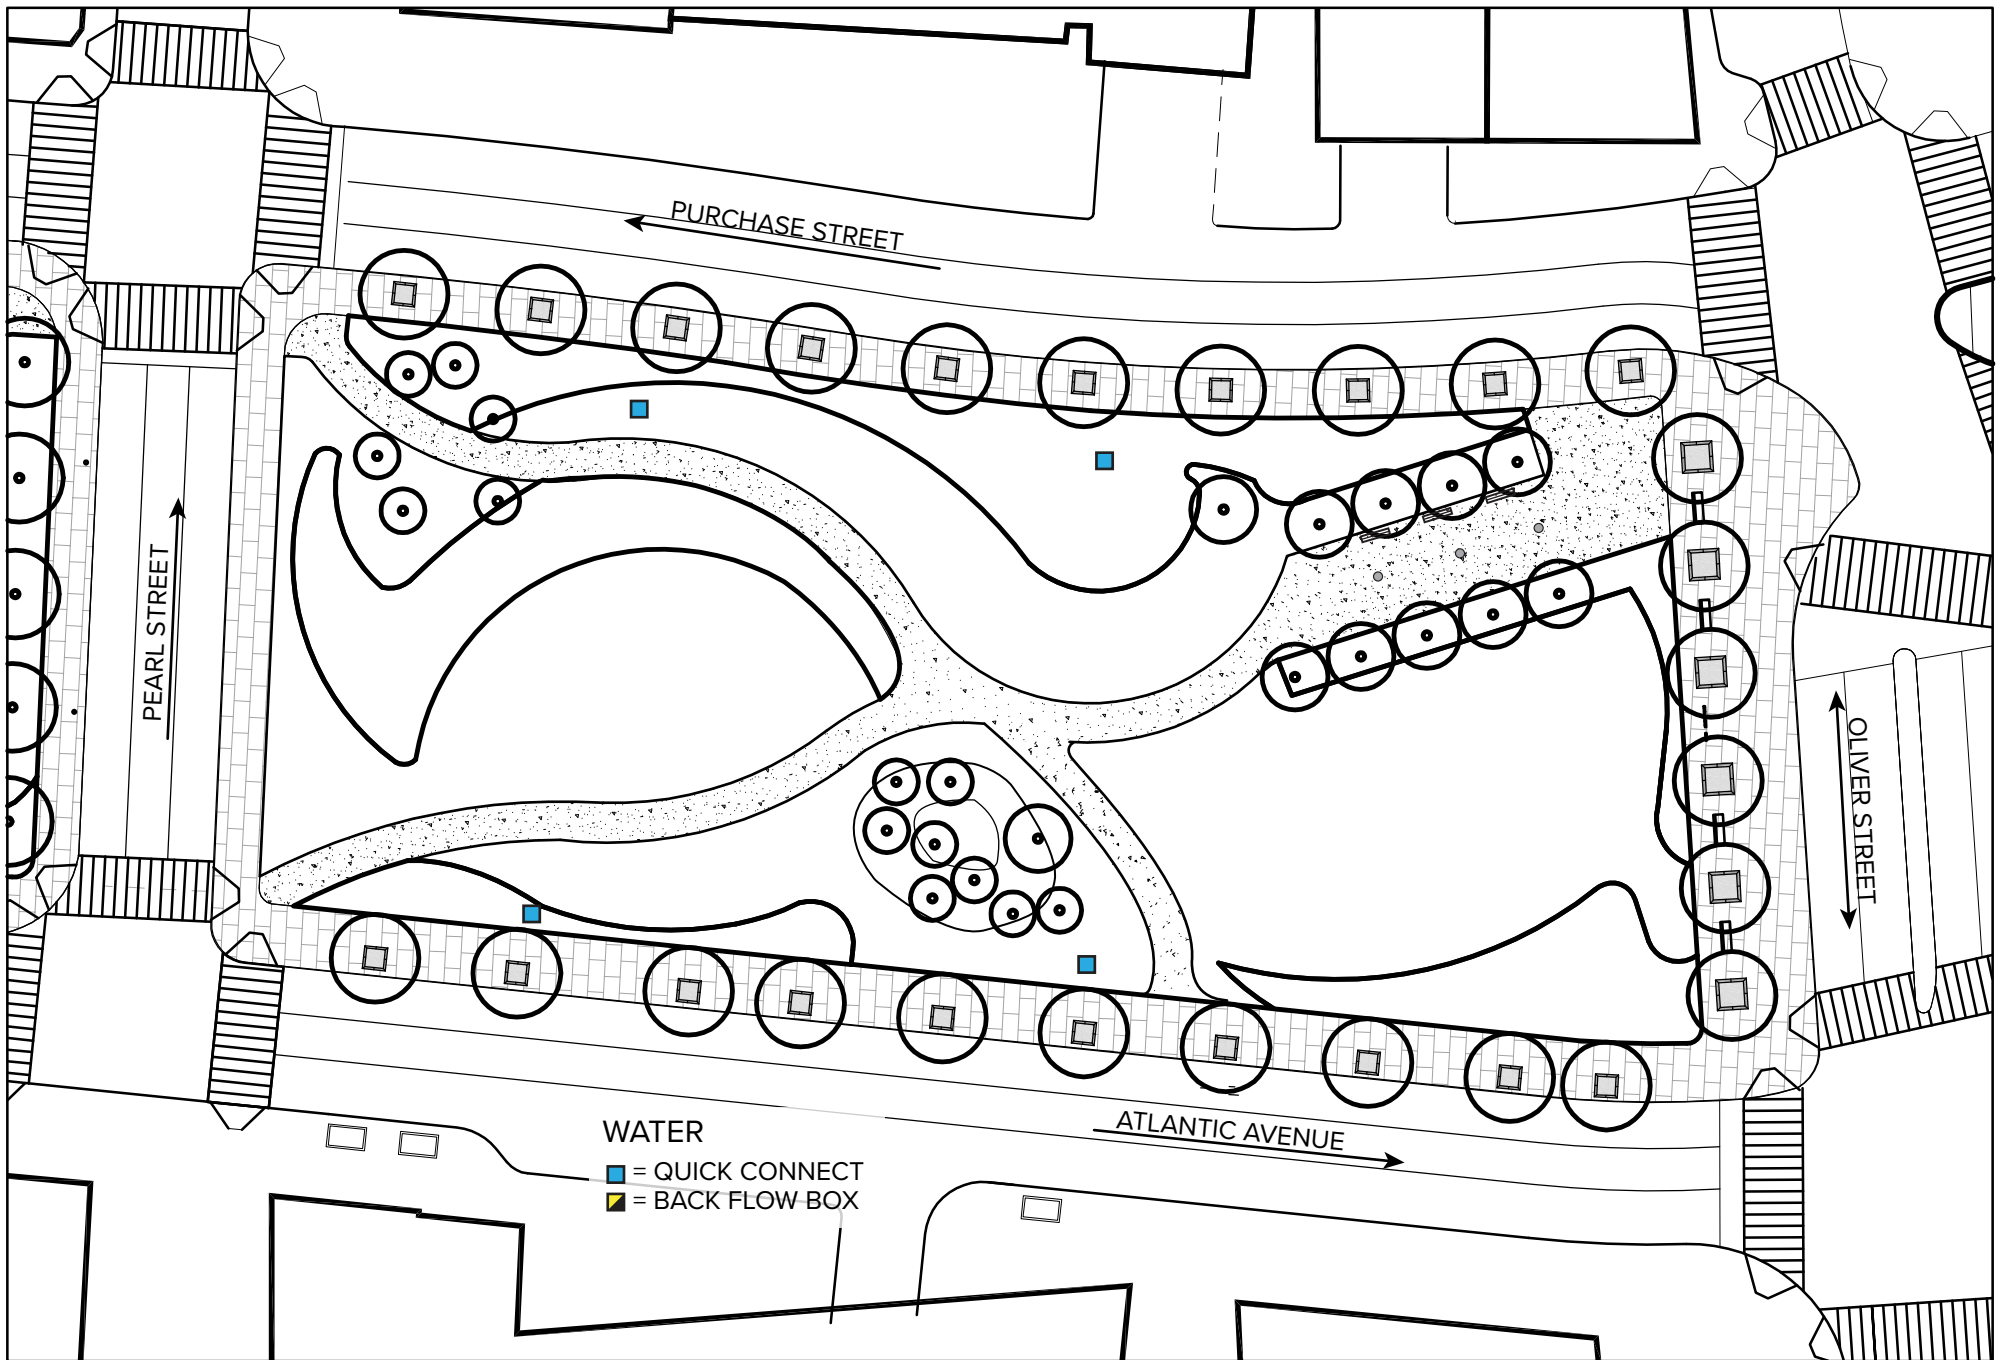

DATE:	
SCALE:	1"= 50'
PARCEL:	Fort Point Channel Park (P19)
PROJECT:	

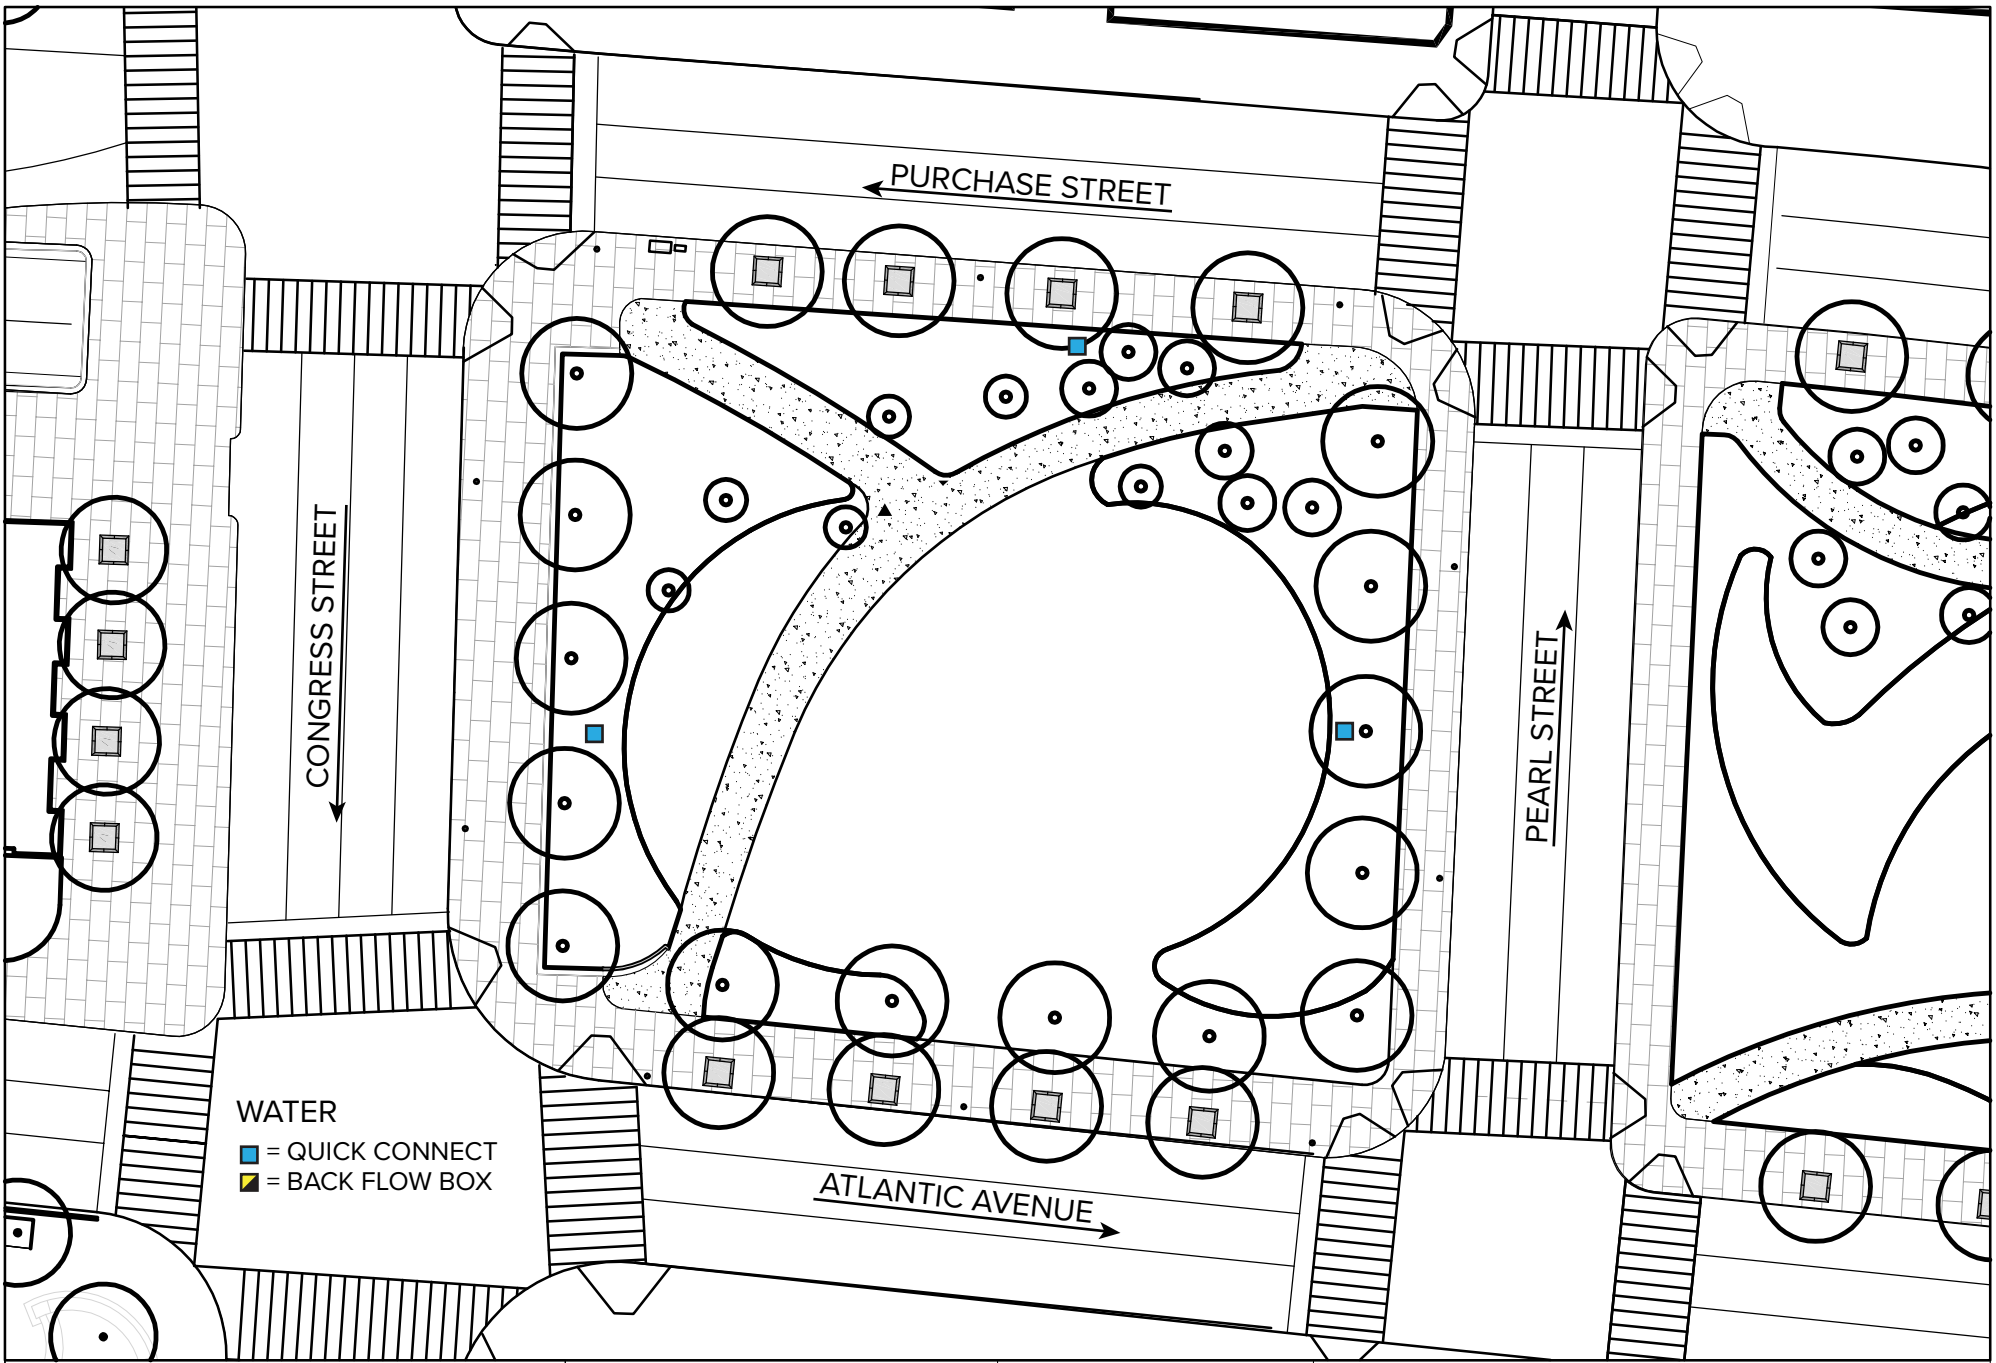

WATER
 ■ = QUICK CONNECT
 ■ = BACK FLOW BOX

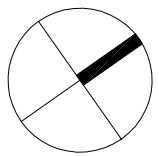

DATE:	
SCALE:	1" = 40'
PARCEL:	Fort Point Channel Park (P21)
PROJECT:	

281 Purchase Street

POWER

- ★ = 4 STANDARD 120v OUTLETS (PANEL)
- ★ (red) = 5 STANDARD 120v OUTLETS (PANEL)
- ★ (yellow) = 2 STANDARD 120v OUTLETS

WATER

- (blue) = QUICK CONNECT
- (yellow) = BACK FLOW BOX

99 High Street


PURCHASE STREET

MTA RIGHT OF WAY

SUMMER STREET

CONGRESS STREET

ATLANTIC AVENUE

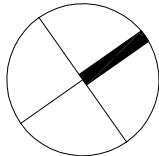

DATE:



SCALE:

PARCEL:



PROJECT:

1" = 80'

Dewey Square Park (P22)

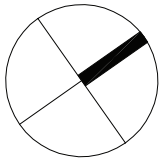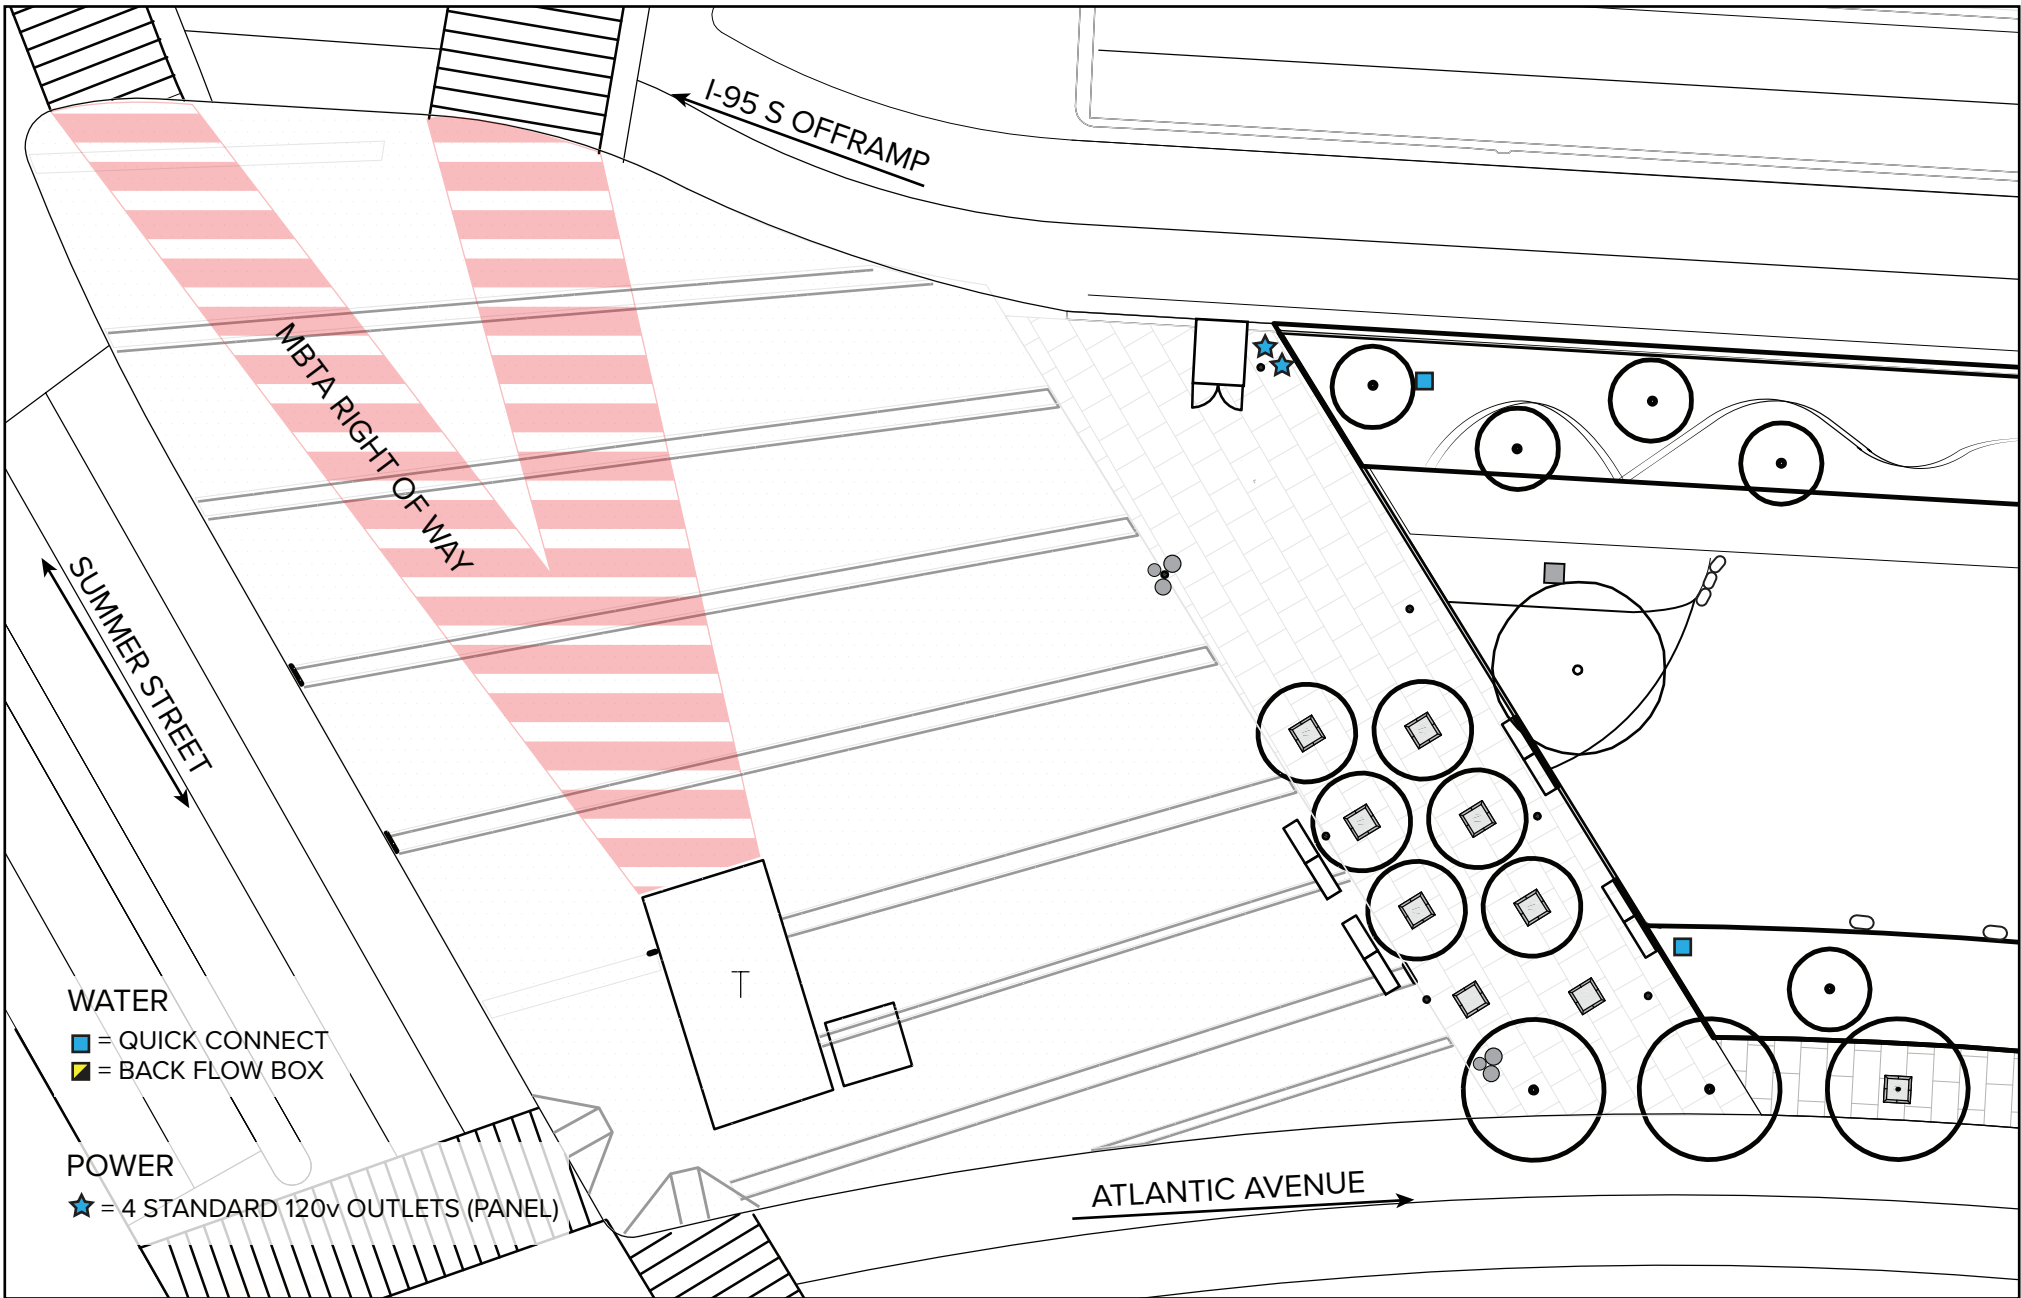

DATE:	
SCALE:	1" = 30'
PARCEL:	Dewey Square Park Plaza (P22)
PROJECT:	

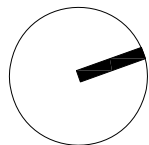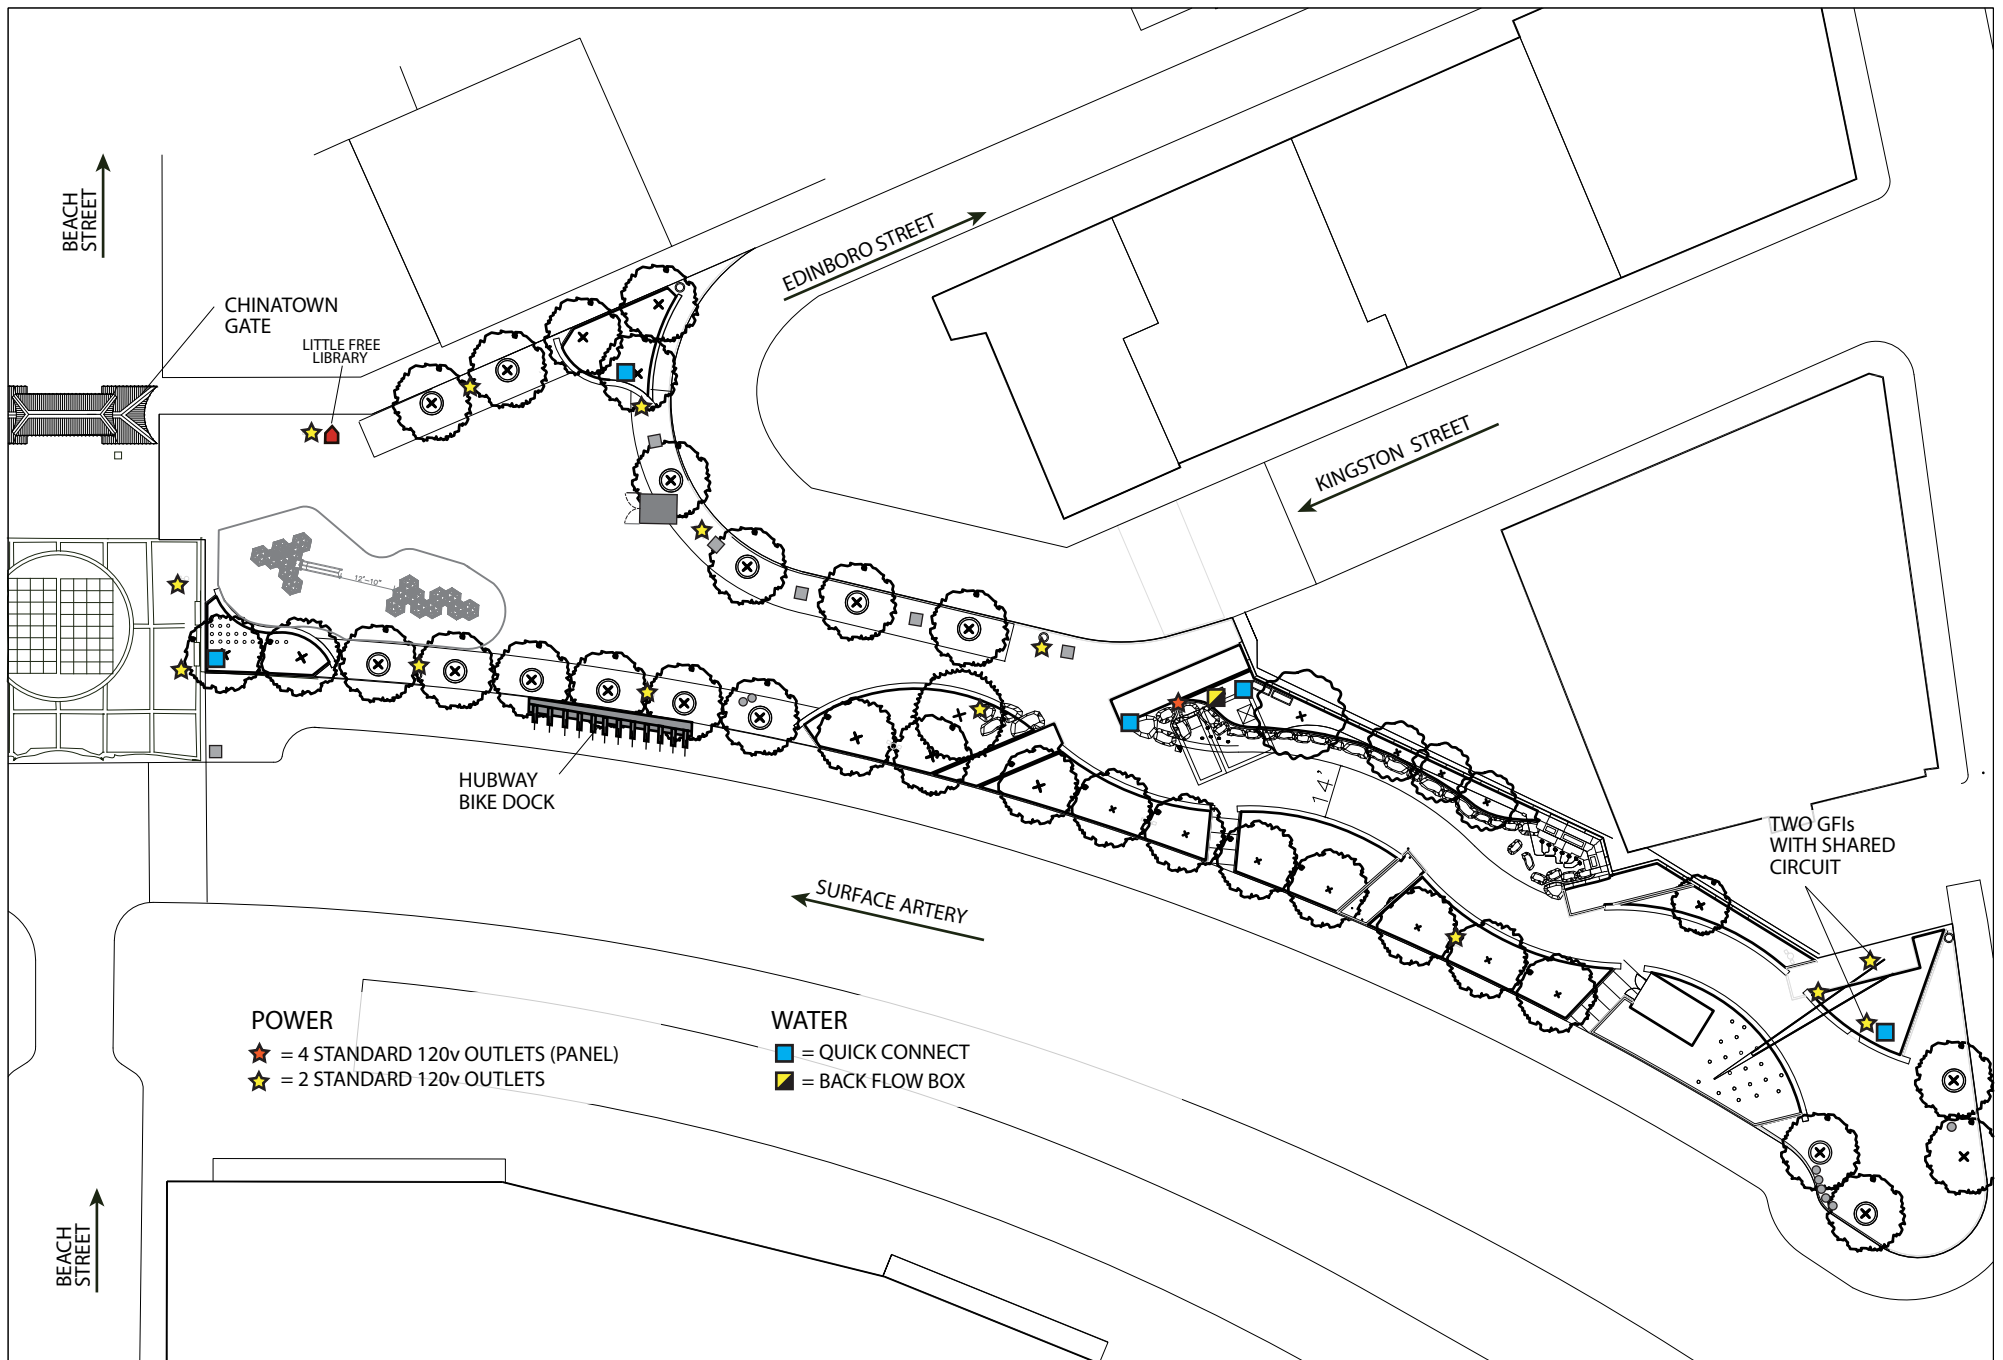

DATE:	
SCALE:	1" = 50'
PARCEL:	Auntie Kay & Uncle Frank Chin Park (23d)
PROJECT:	