

WATER

- = QUICK CONNECT
- = BACK FLOW HOT BOX

POWER

- ★ = 5 STANDARD 120v OUTLETS (PANEL)
- ★ = 1 STANDARD 120v OUTLET

Parcel 10 - The Greenway at Cross St & North St, North End

A = Lawn Rotation A

B = Lawn Rotation B



DATE:

SCALE:

1" = 40'

PARCEL:

North End Park (P10)

PROJECT:

Parcel 15 - The Greenway at Atlantic Ave & Milk St, Wharf District

- = Lawn Rotation A
- = Lawn Rotation B

← JOHN F FITZGERALD SURFACE ROAD

MILK STREET ↓

↑ STATE STREET

ATLANTIC AVENUE →

VAULT HATCH

PLANTING CONTAINERS


WATER

- = QUICK CONNECT
- = BACK FLOW BOX

POWER

- = 5 STANDARD 120v OUTLETS + 5 WIRE, 3 PHASE CONNECTION (PANEL)
- = 2 STANDARD 120v OUTLETS


10' x 10' REFERENCE

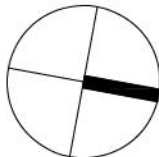

DATE:	
SCALE:	1" = 40'
PARCEL:	Wharf District Park - Rings Fountain (P15)
PROJECT:	

Parcel 16 - The Greenway at Atlantic Ave & India St, Wharf District

- = Lawn Rotation A
- = Lawn Rotation B

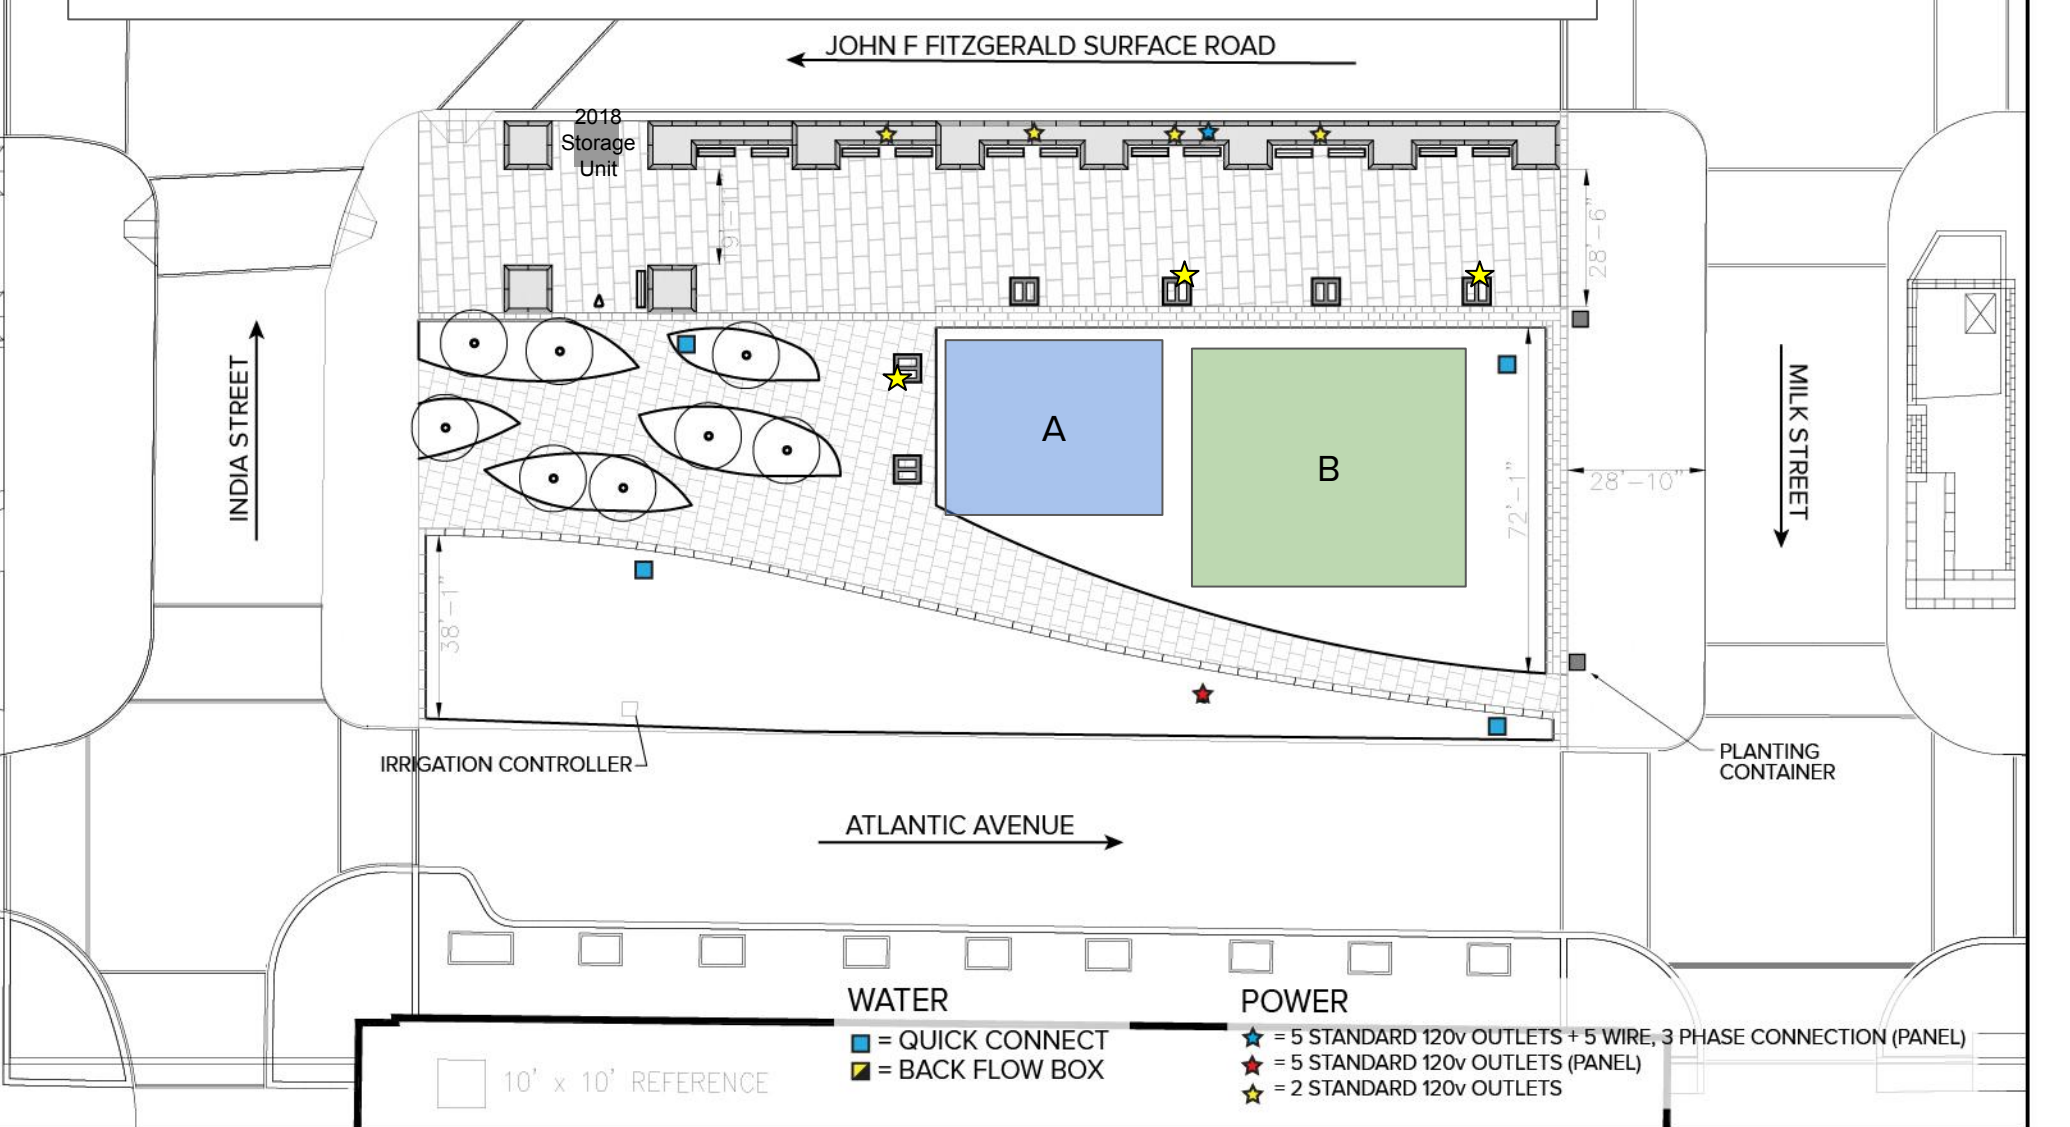


WATER

- = QUICK CONNECT
- = BACK FLOW BOX

POWER

- = 5 STANDARD 120v OUTLETS + 5 WIRE, 3 PHASE CONNECTION (PANEL)
- = 5 STANDARD 120v OUTLETS (PANEL)
- = 2 STANDARD 120v OUTLETS

10' x 10' REFERENCE

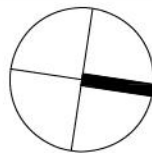

DATE:

SCALE:

PARCEL:


PROJECT:

1" = 40'

Wharf District Park (P16)

**Parcel 17 - The Greenway at Atlantic Ave & High St,
Wharf District**

- = Lawn Rotation A
- = Lawn Rotation B
- = Plaza Space

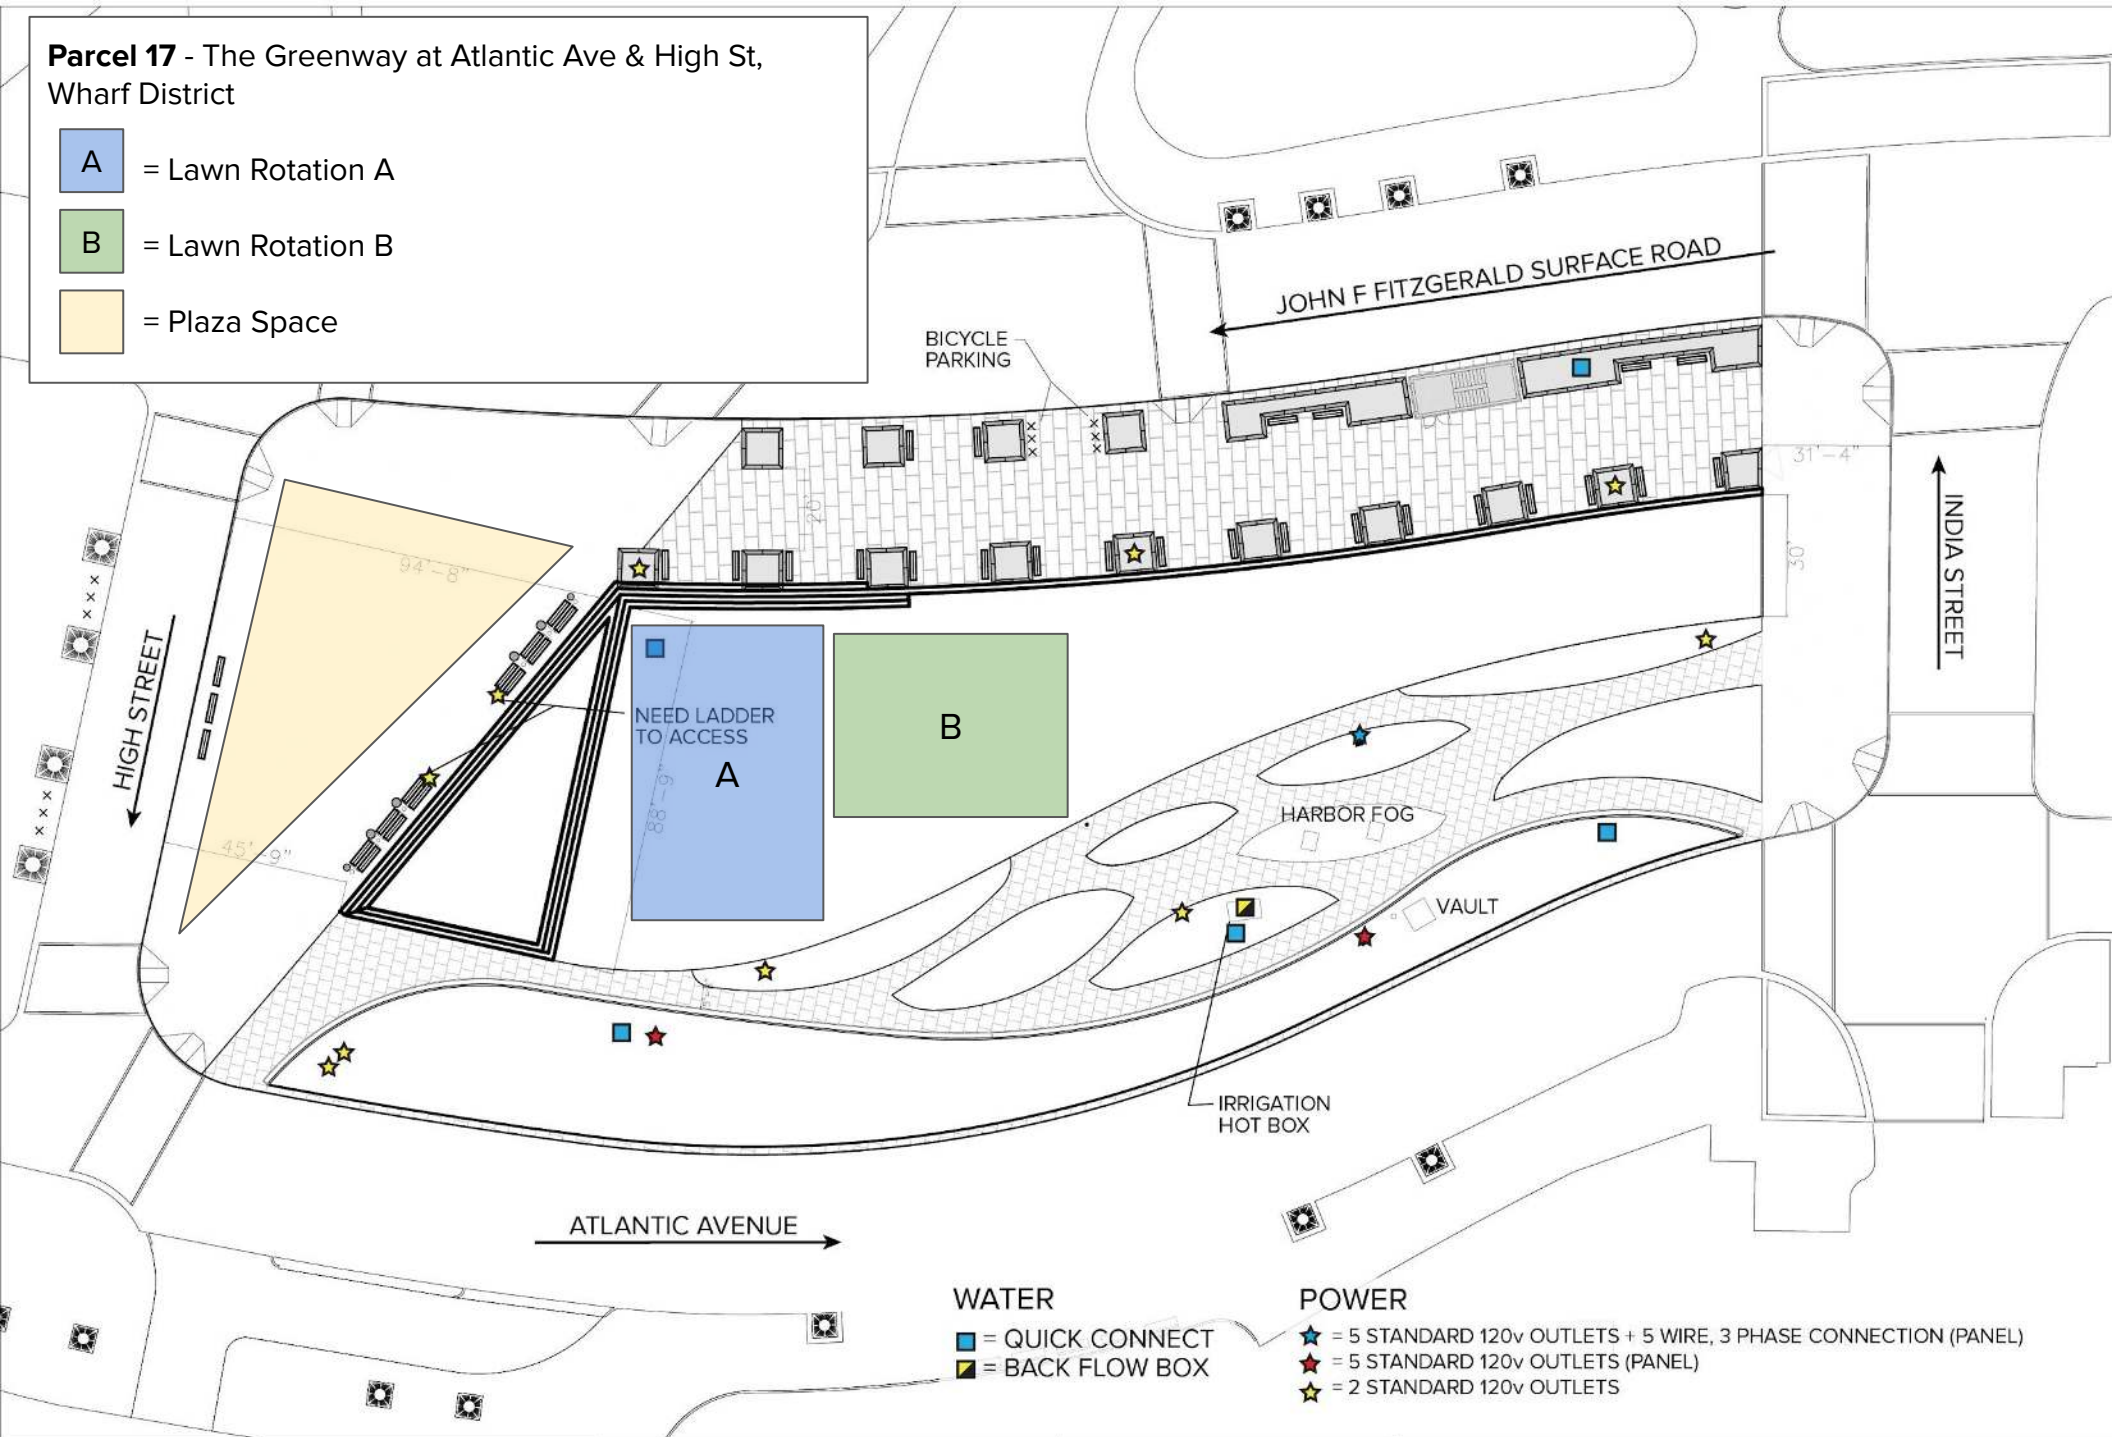


WATER

- = QUICK CONNECT
- = BACK FLOW BOX

POWER

- = 5 STANDARD 120v OUTLETS + 5 WIRE, 3 PHASE CONNECTION (PANEL)
- = 5 STANDARD 120v OUTLETS (PANEL)
- = 2 STANDARD 120v OUTLETS

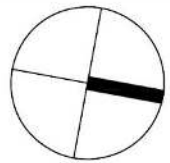

DATE:

SCALE:

PARCEL:

PROJECT:

1" = 50'


Wharf District Park (P17)



Parcel 19 - The Greenway at Atlantic Ave & Oliver St, Fort Point Channel


**Power is not available at this location*

 = Lawn Rotation A

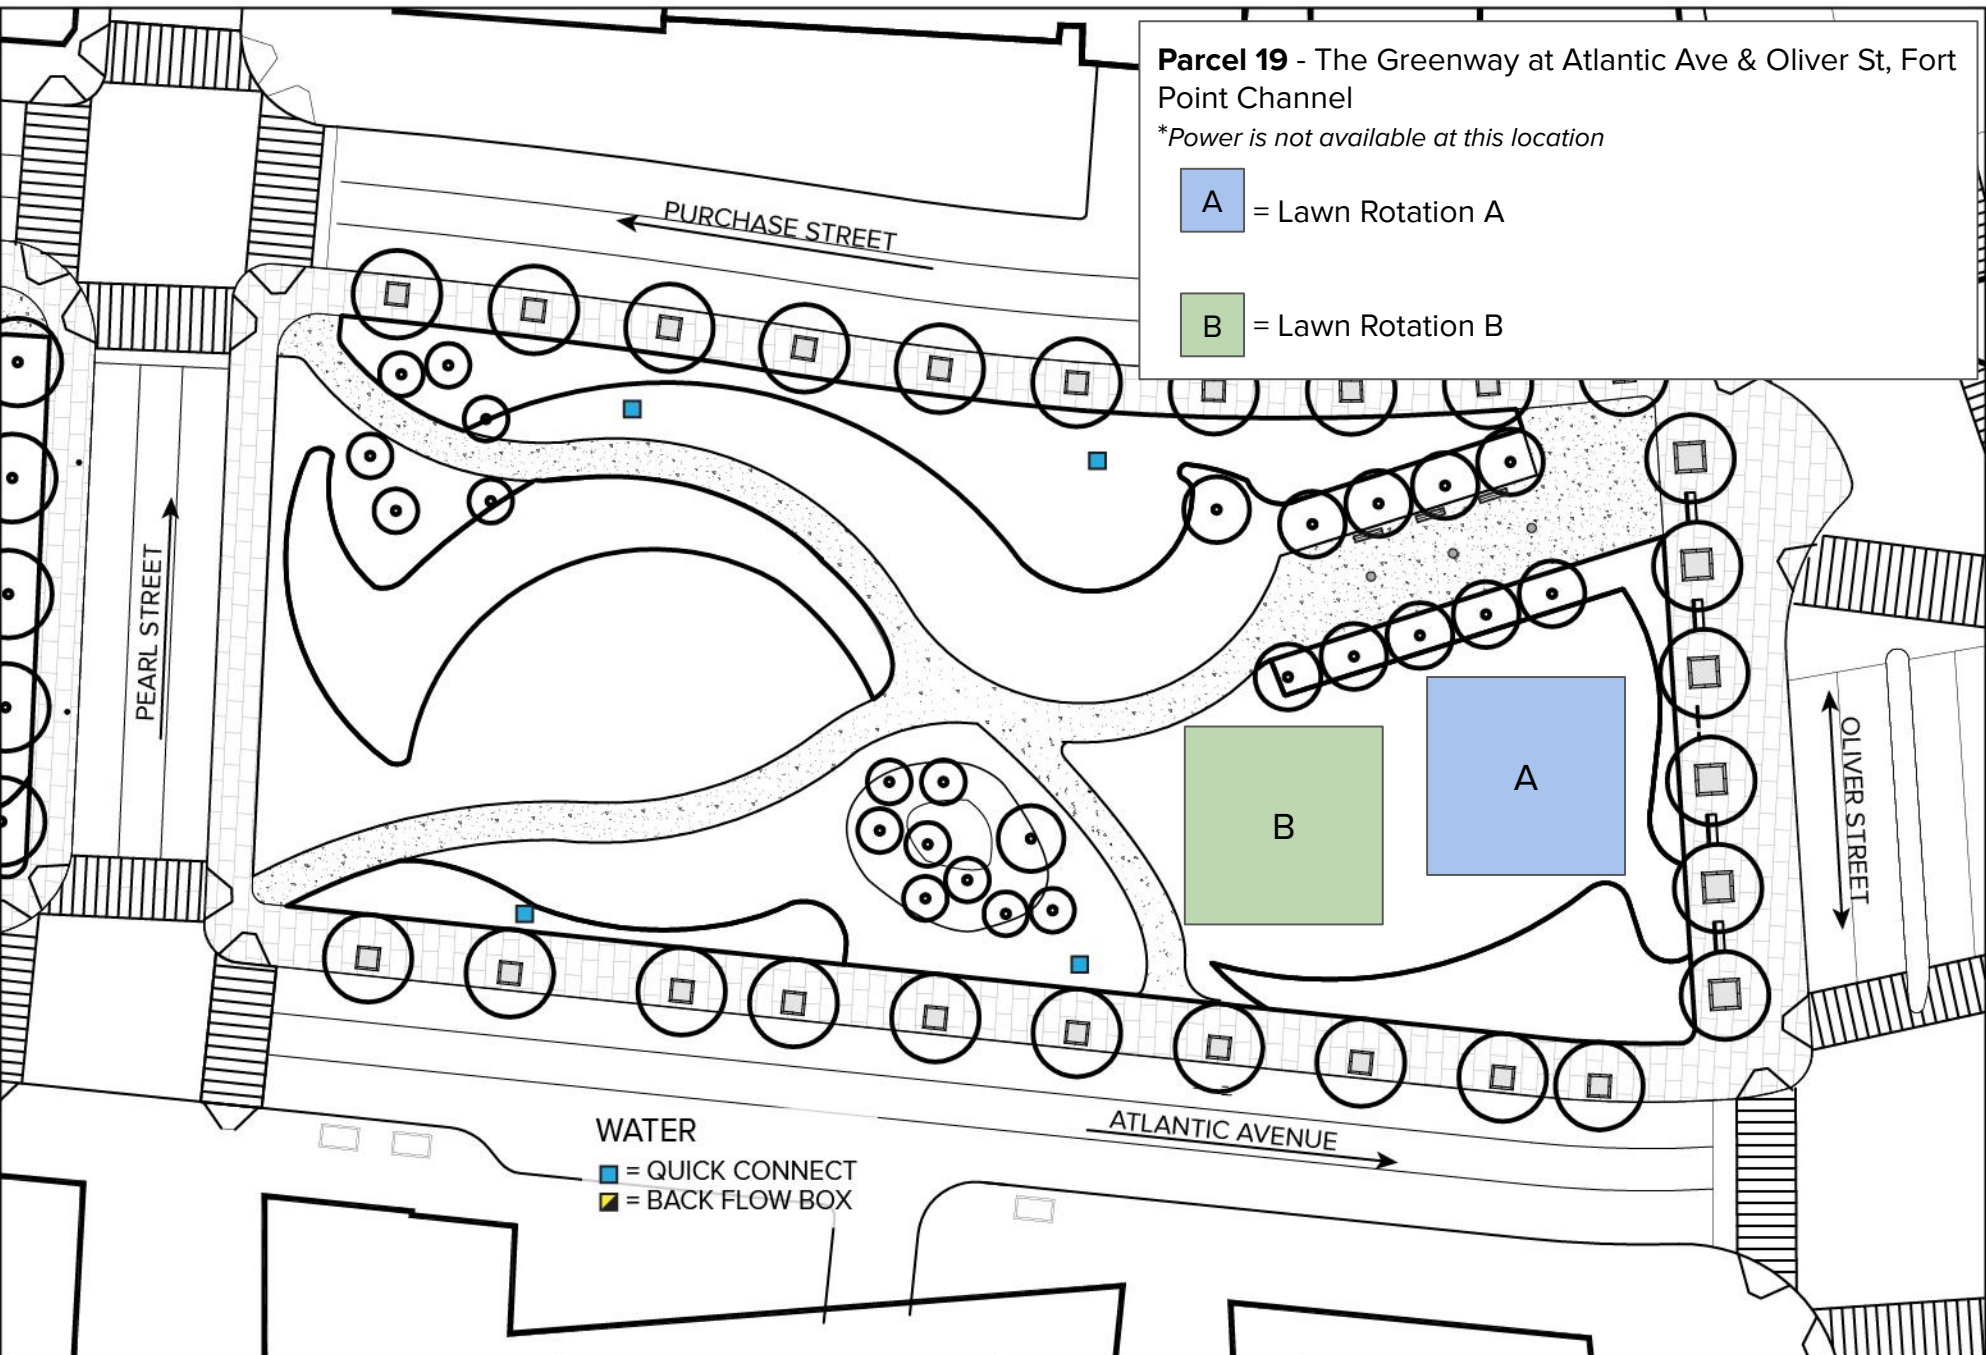 = Lawn Rotation B



WATER
 = QUICK CONNECT
 = BACK FLOW BOX

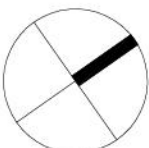


DATE:	
SCALE:	1" = 50'
PARCEL:	Fort Point Channel Park (P19)
PROJECT:	

Parcel 21 - The Greenway at Atlantic Ave & Pearl St, Fort Point Channel


*Power is not available at this location

A = Lawn Rotation A


B = Lawn Rotation B

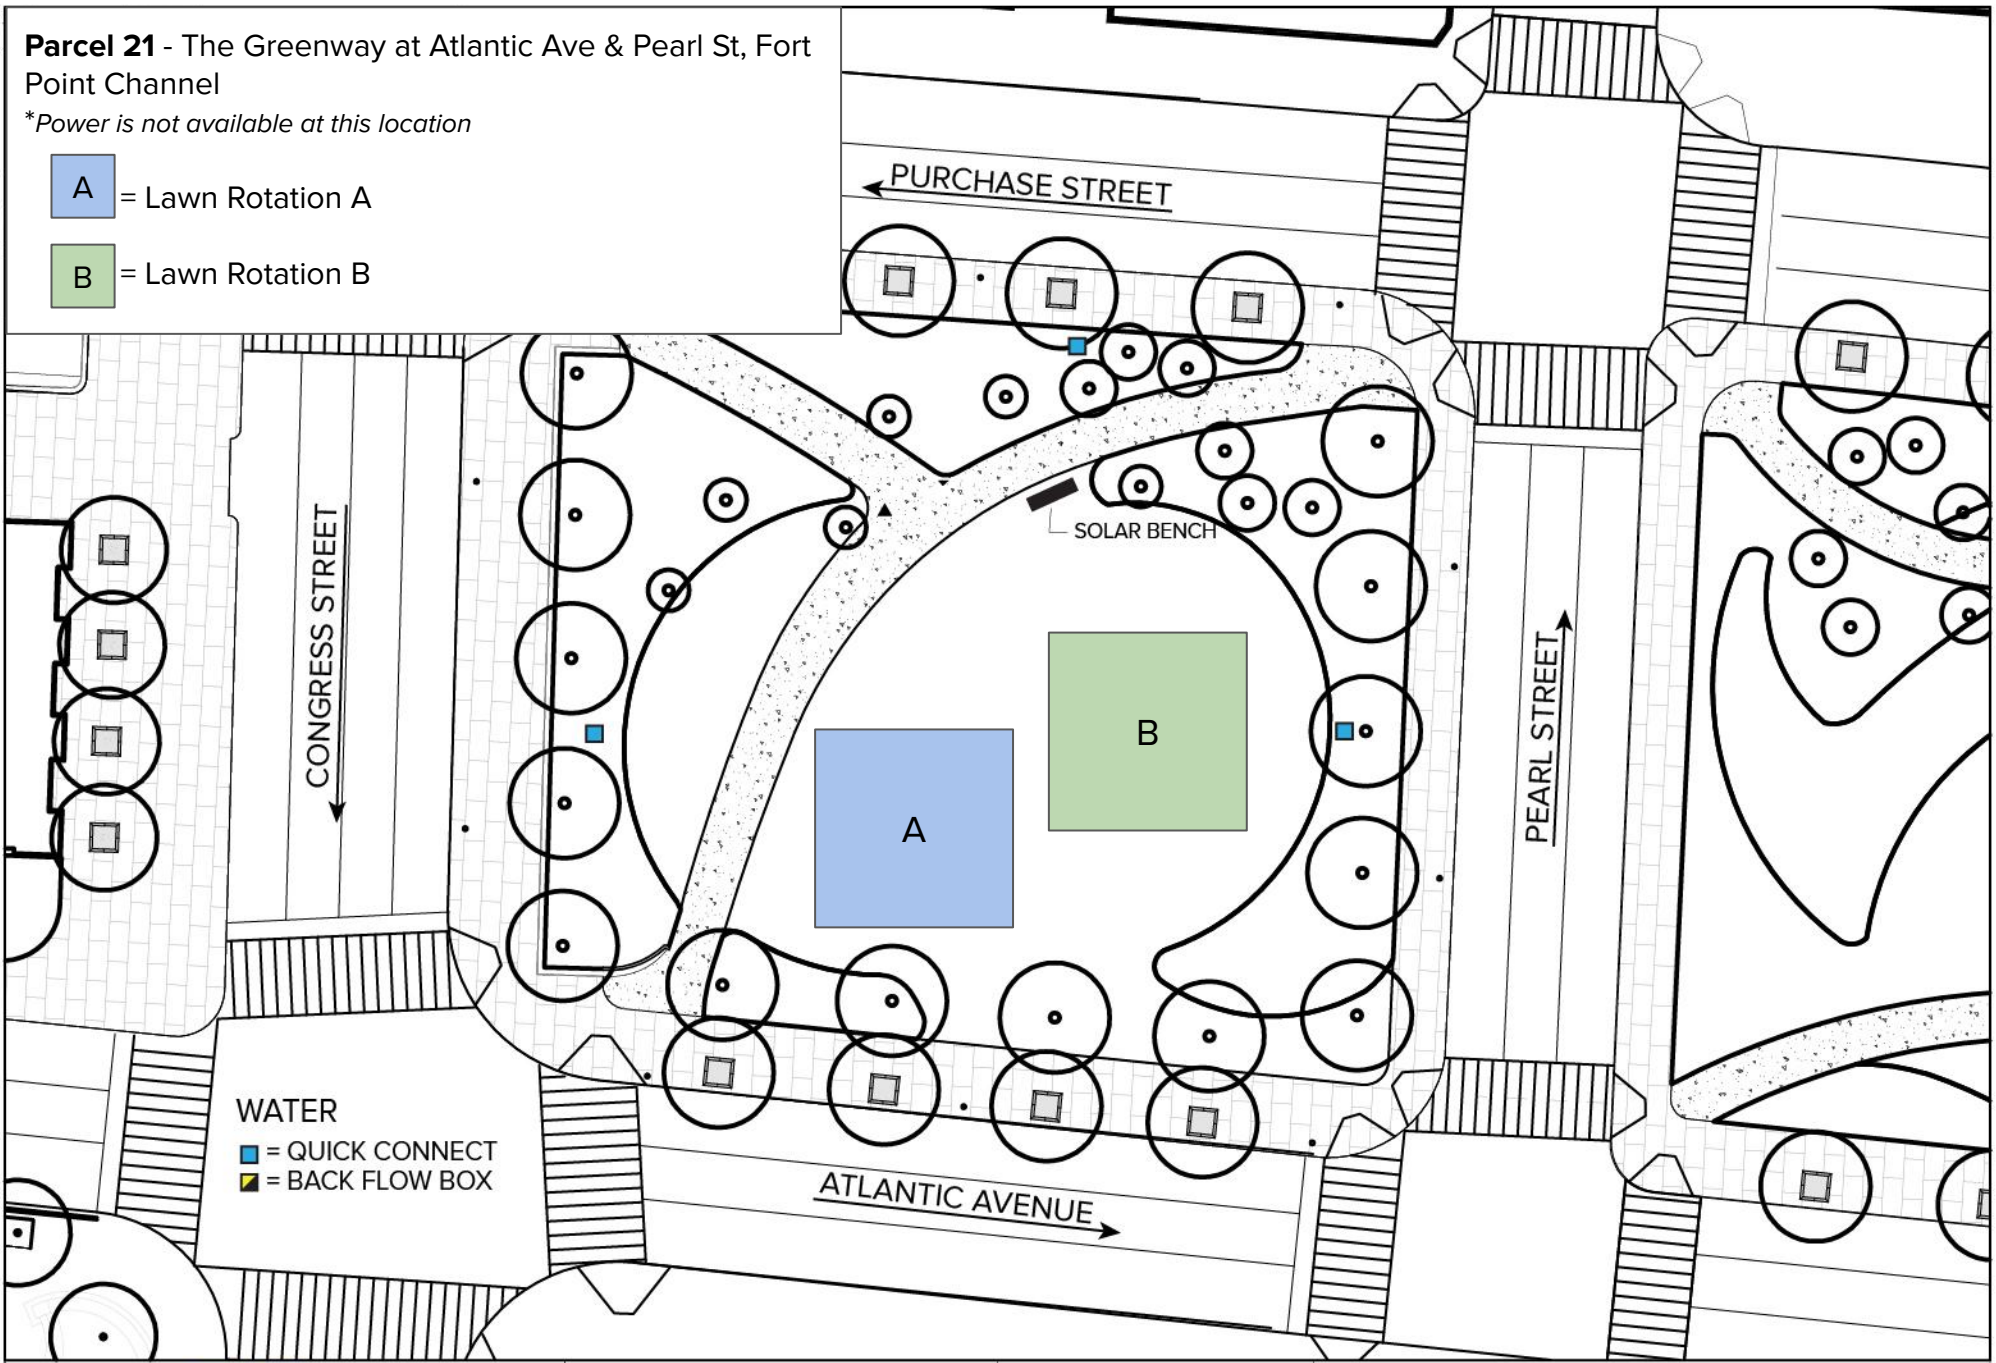

WATER
 ■ = QUICK CONNECT
 ■ = BACK FLOW BOX

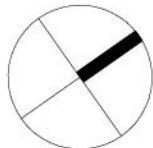

DATE:	
SCALE:	1" = 40'
PARCEL:	Fort Point Channel Park (P21)
PROJECT:	

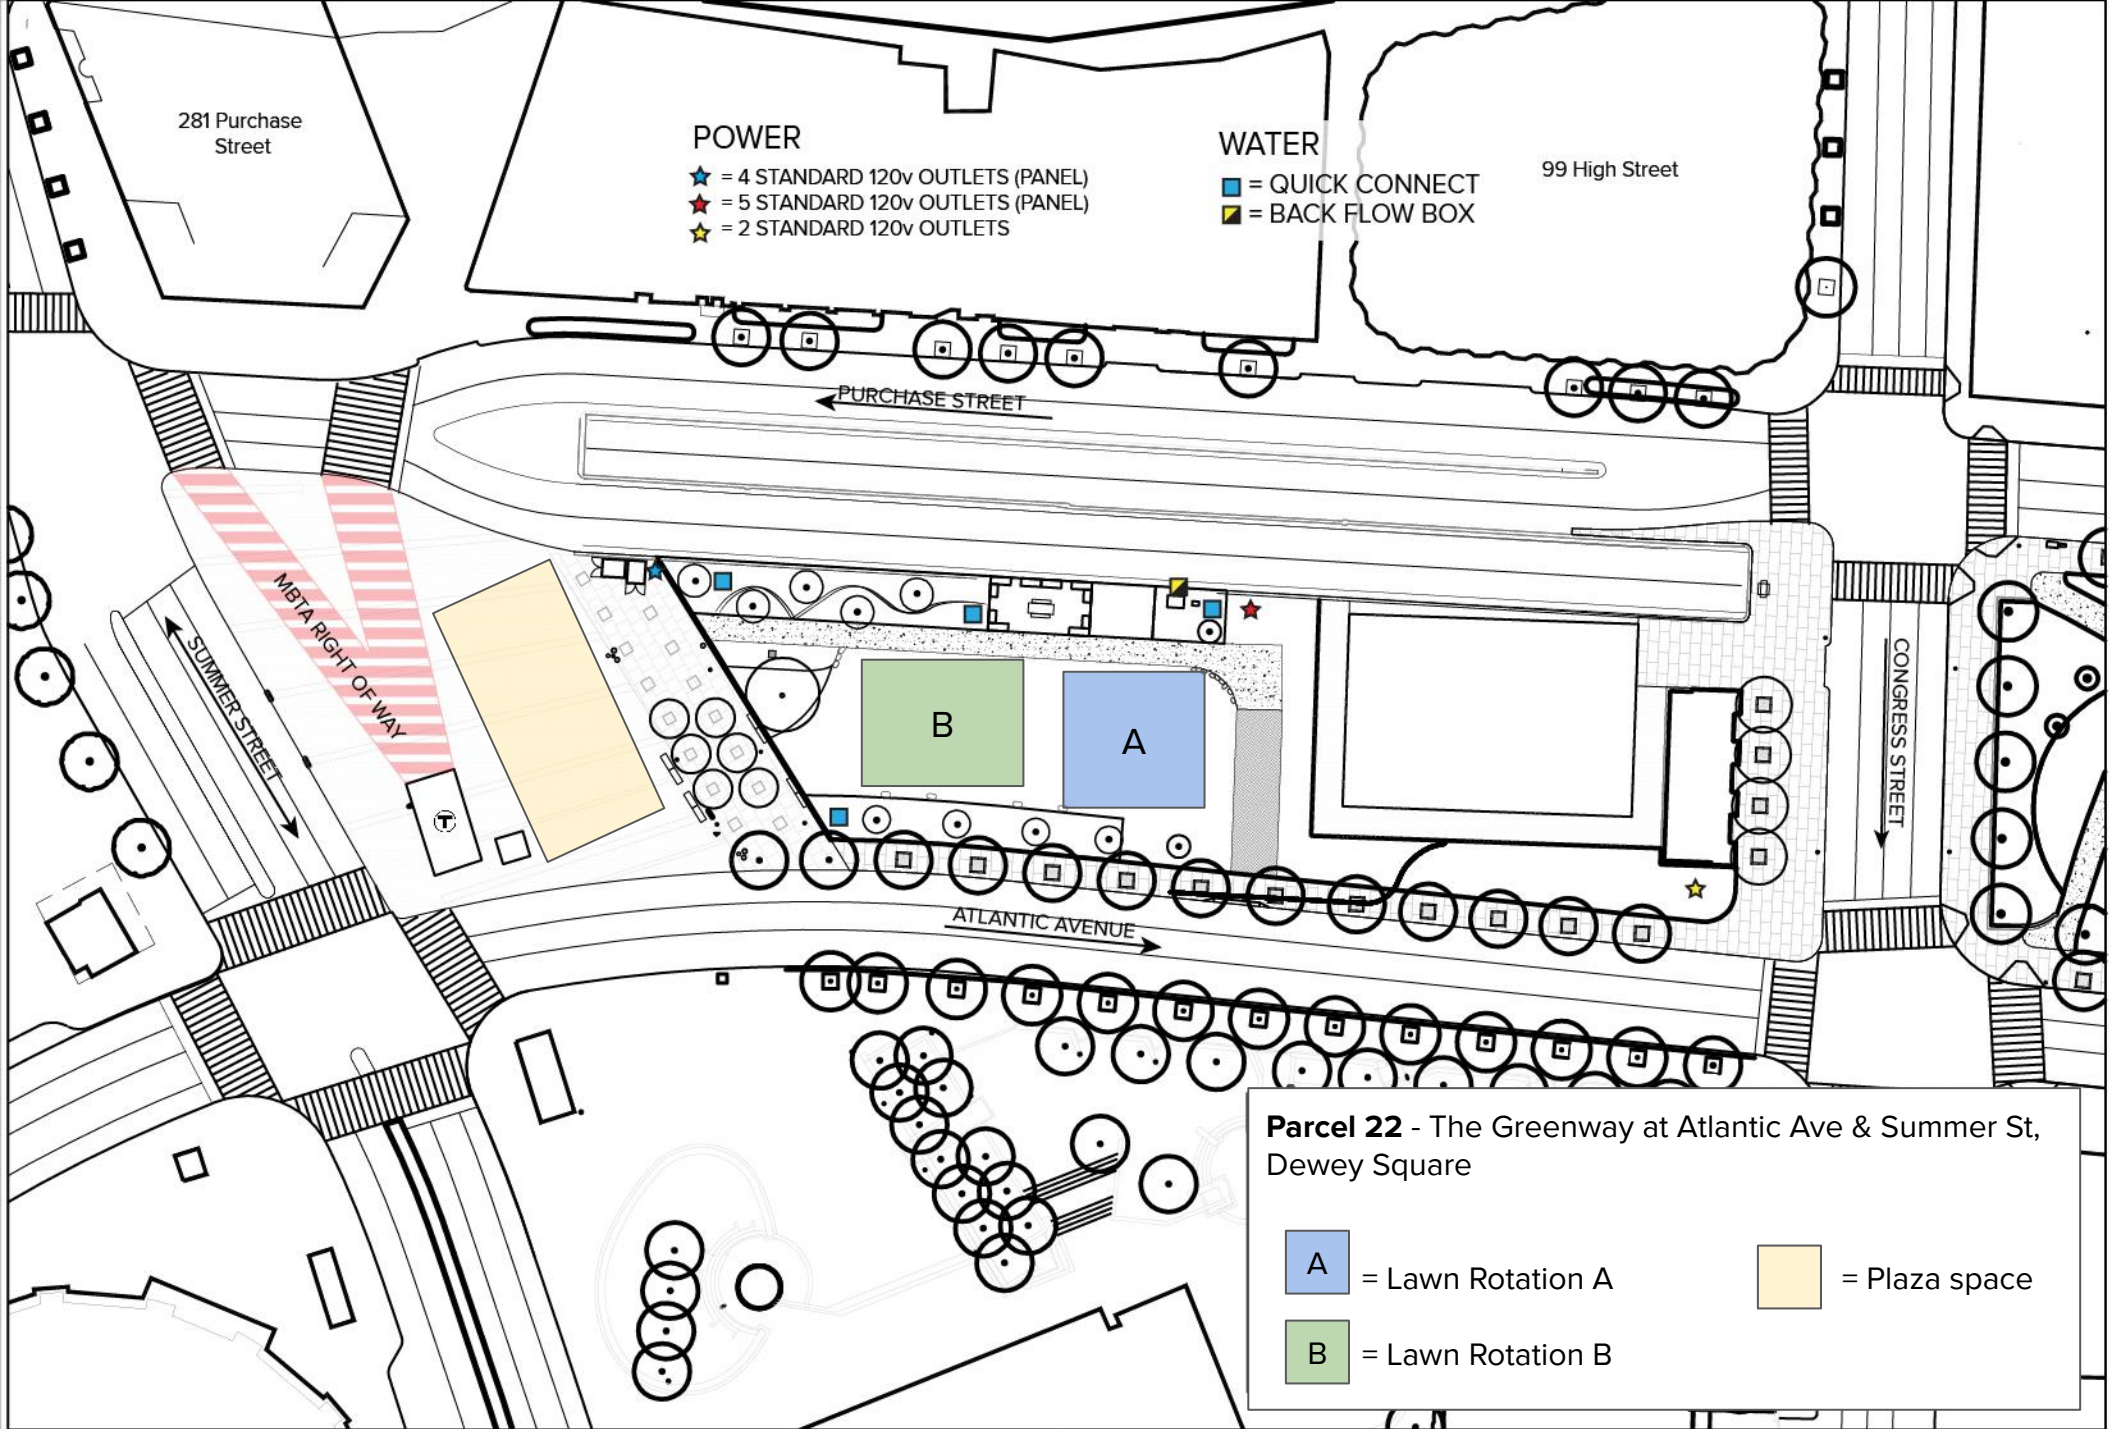

POWER


- ★ = 4 STANDARD 120v OUTLETS (PANEL)
- ★ = 5 STANDARD 120v OUTLETS (PANEL)
- ★ = 2 STANDARD 120v OUTLETS

WATER

- = QUICK CONNECT
- = BACK FLOW BOX

Parcel 22 - The Greenway at Atlantic Ave & Summer St, Dewey Square


- A = Lawn Rotation A
- B = Lawn Rotation B
- = Plaza space

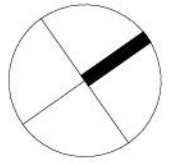

DATE:	
SCALE:	1" = 80'
PARCEL:	Dewey Square Park (P22)
PROJECT:	

**Parcel 23 - The Greenway at Surface Rd & Beach St,
Chin Park**


 = Plaza Space

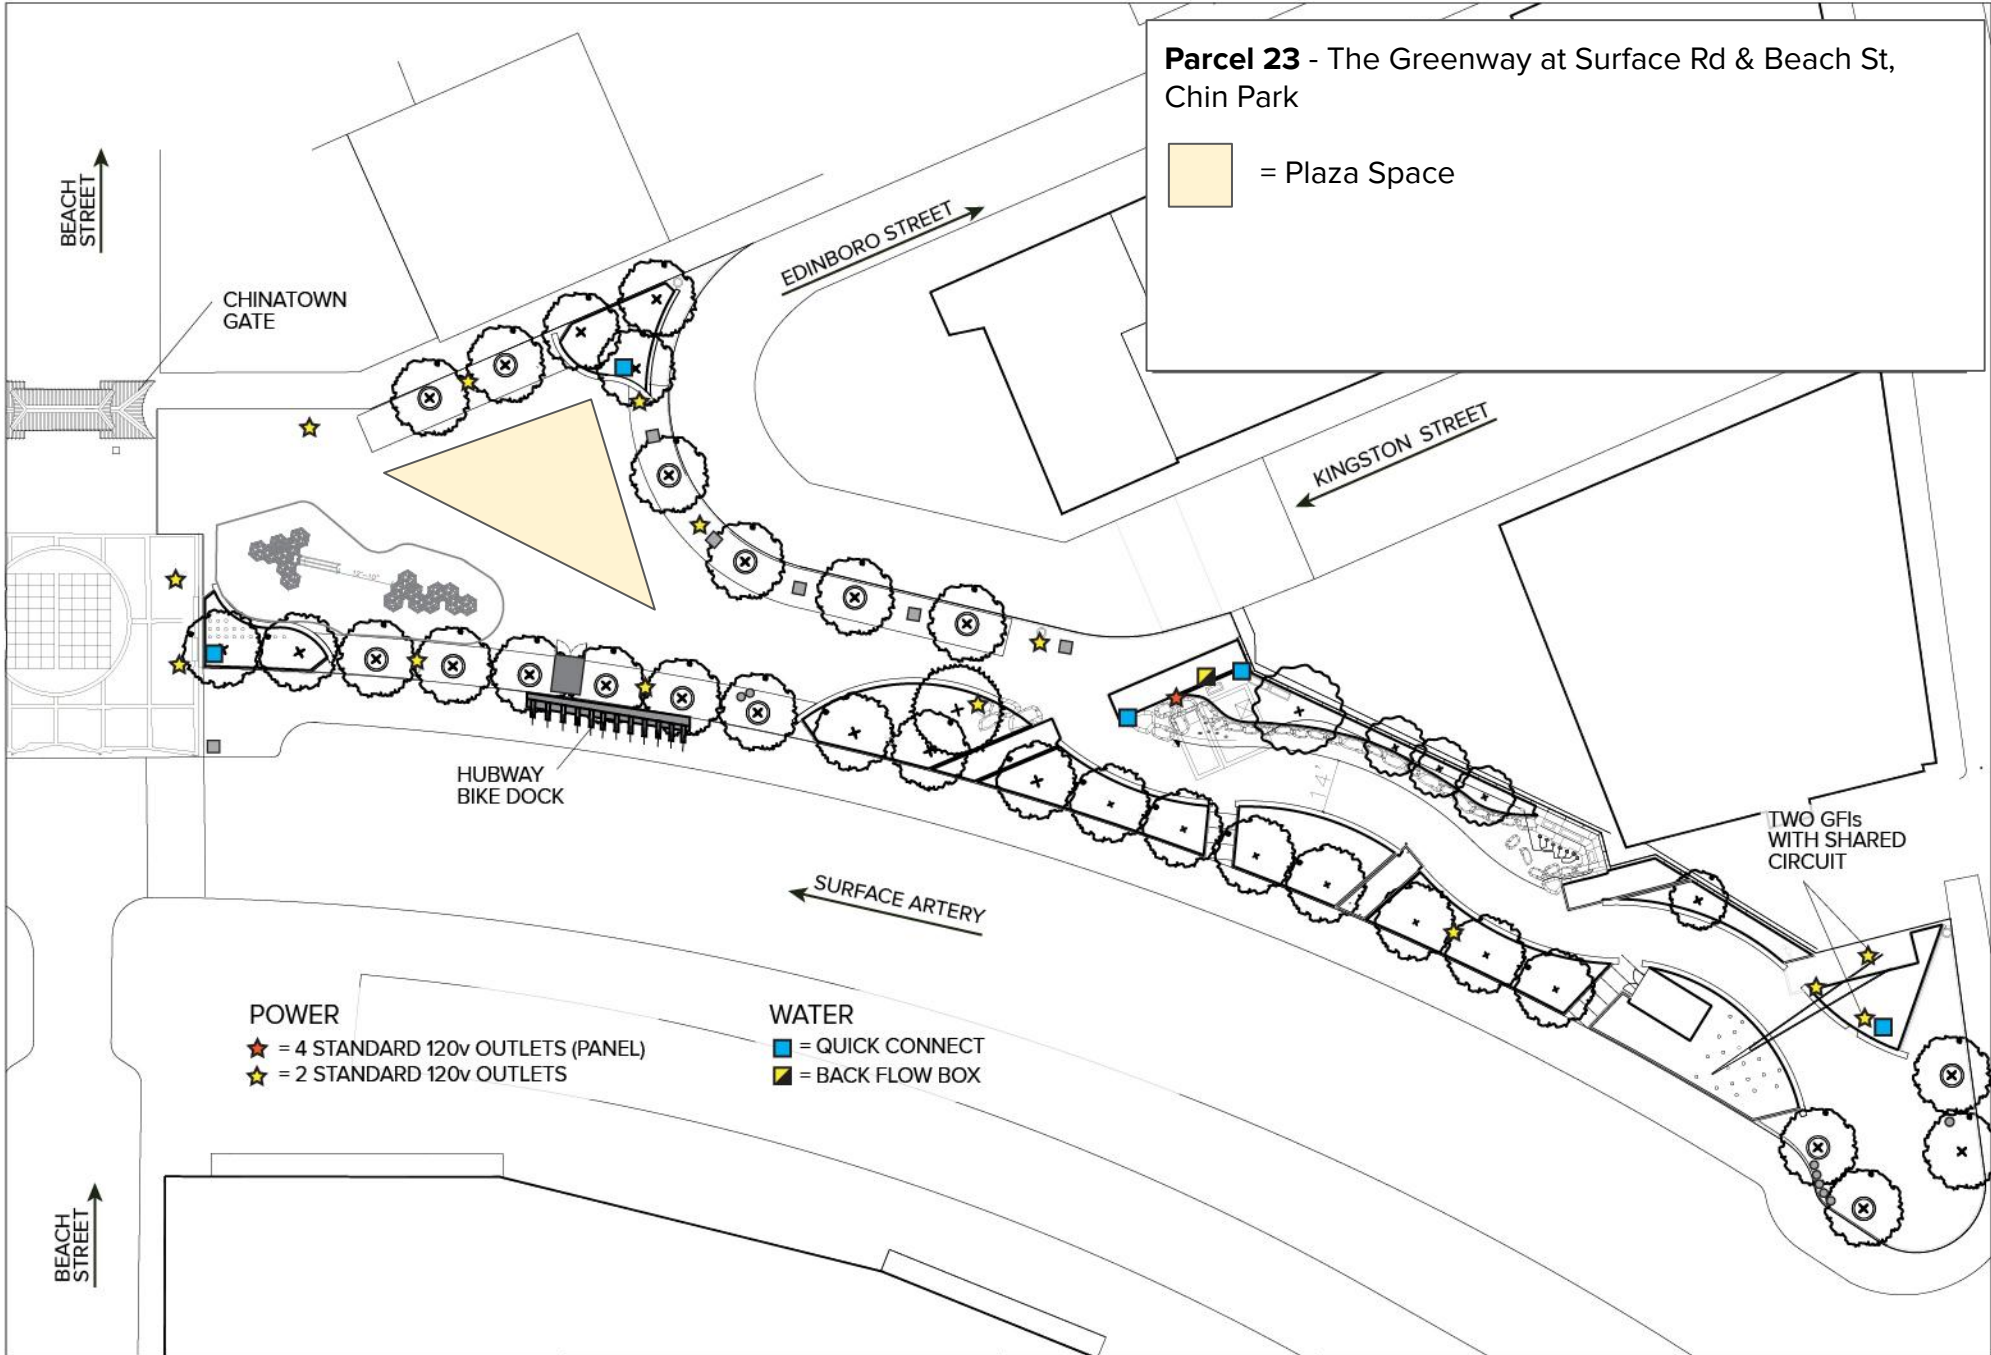


POWER

-  = 4 STANDARD 120v OUTLETS (PANEL)
-  = 2 STANDARD 120v OUTLETS

WATER

-  = QUICK CONNECT
-  = BACK FLOW BOX

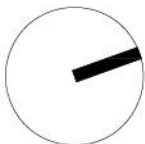

DATE:

SCALE:

1" = 50'

PARCEL:

Chinatown Park (23d)

PROJECT: